

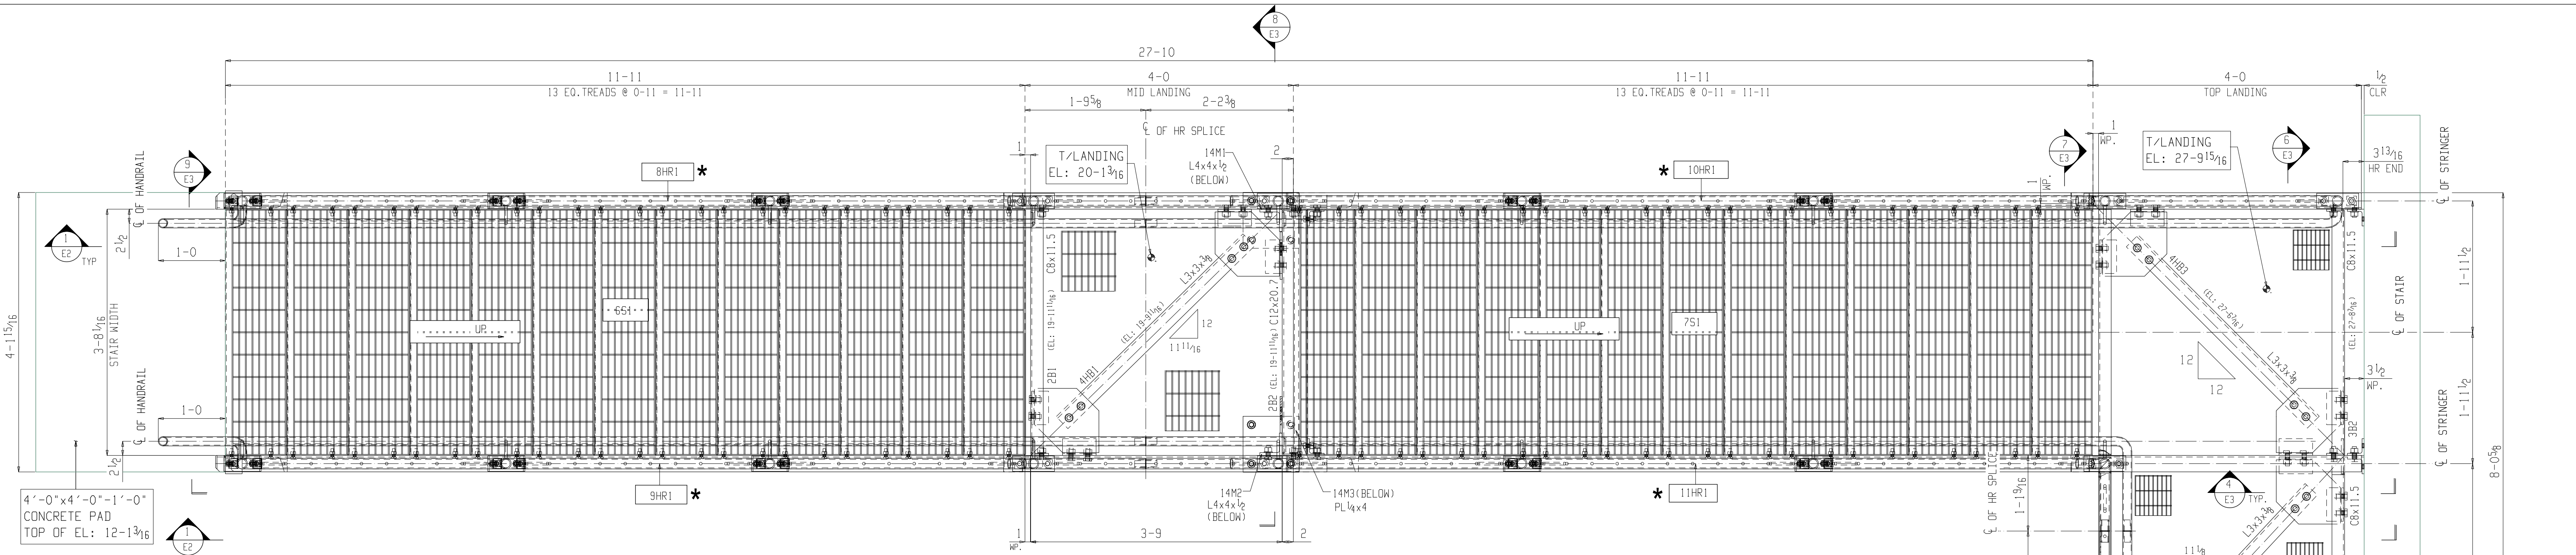
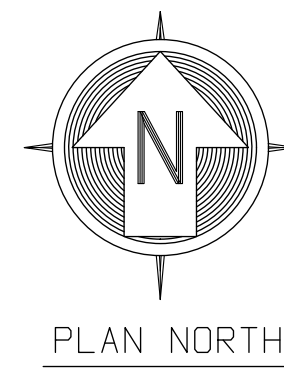


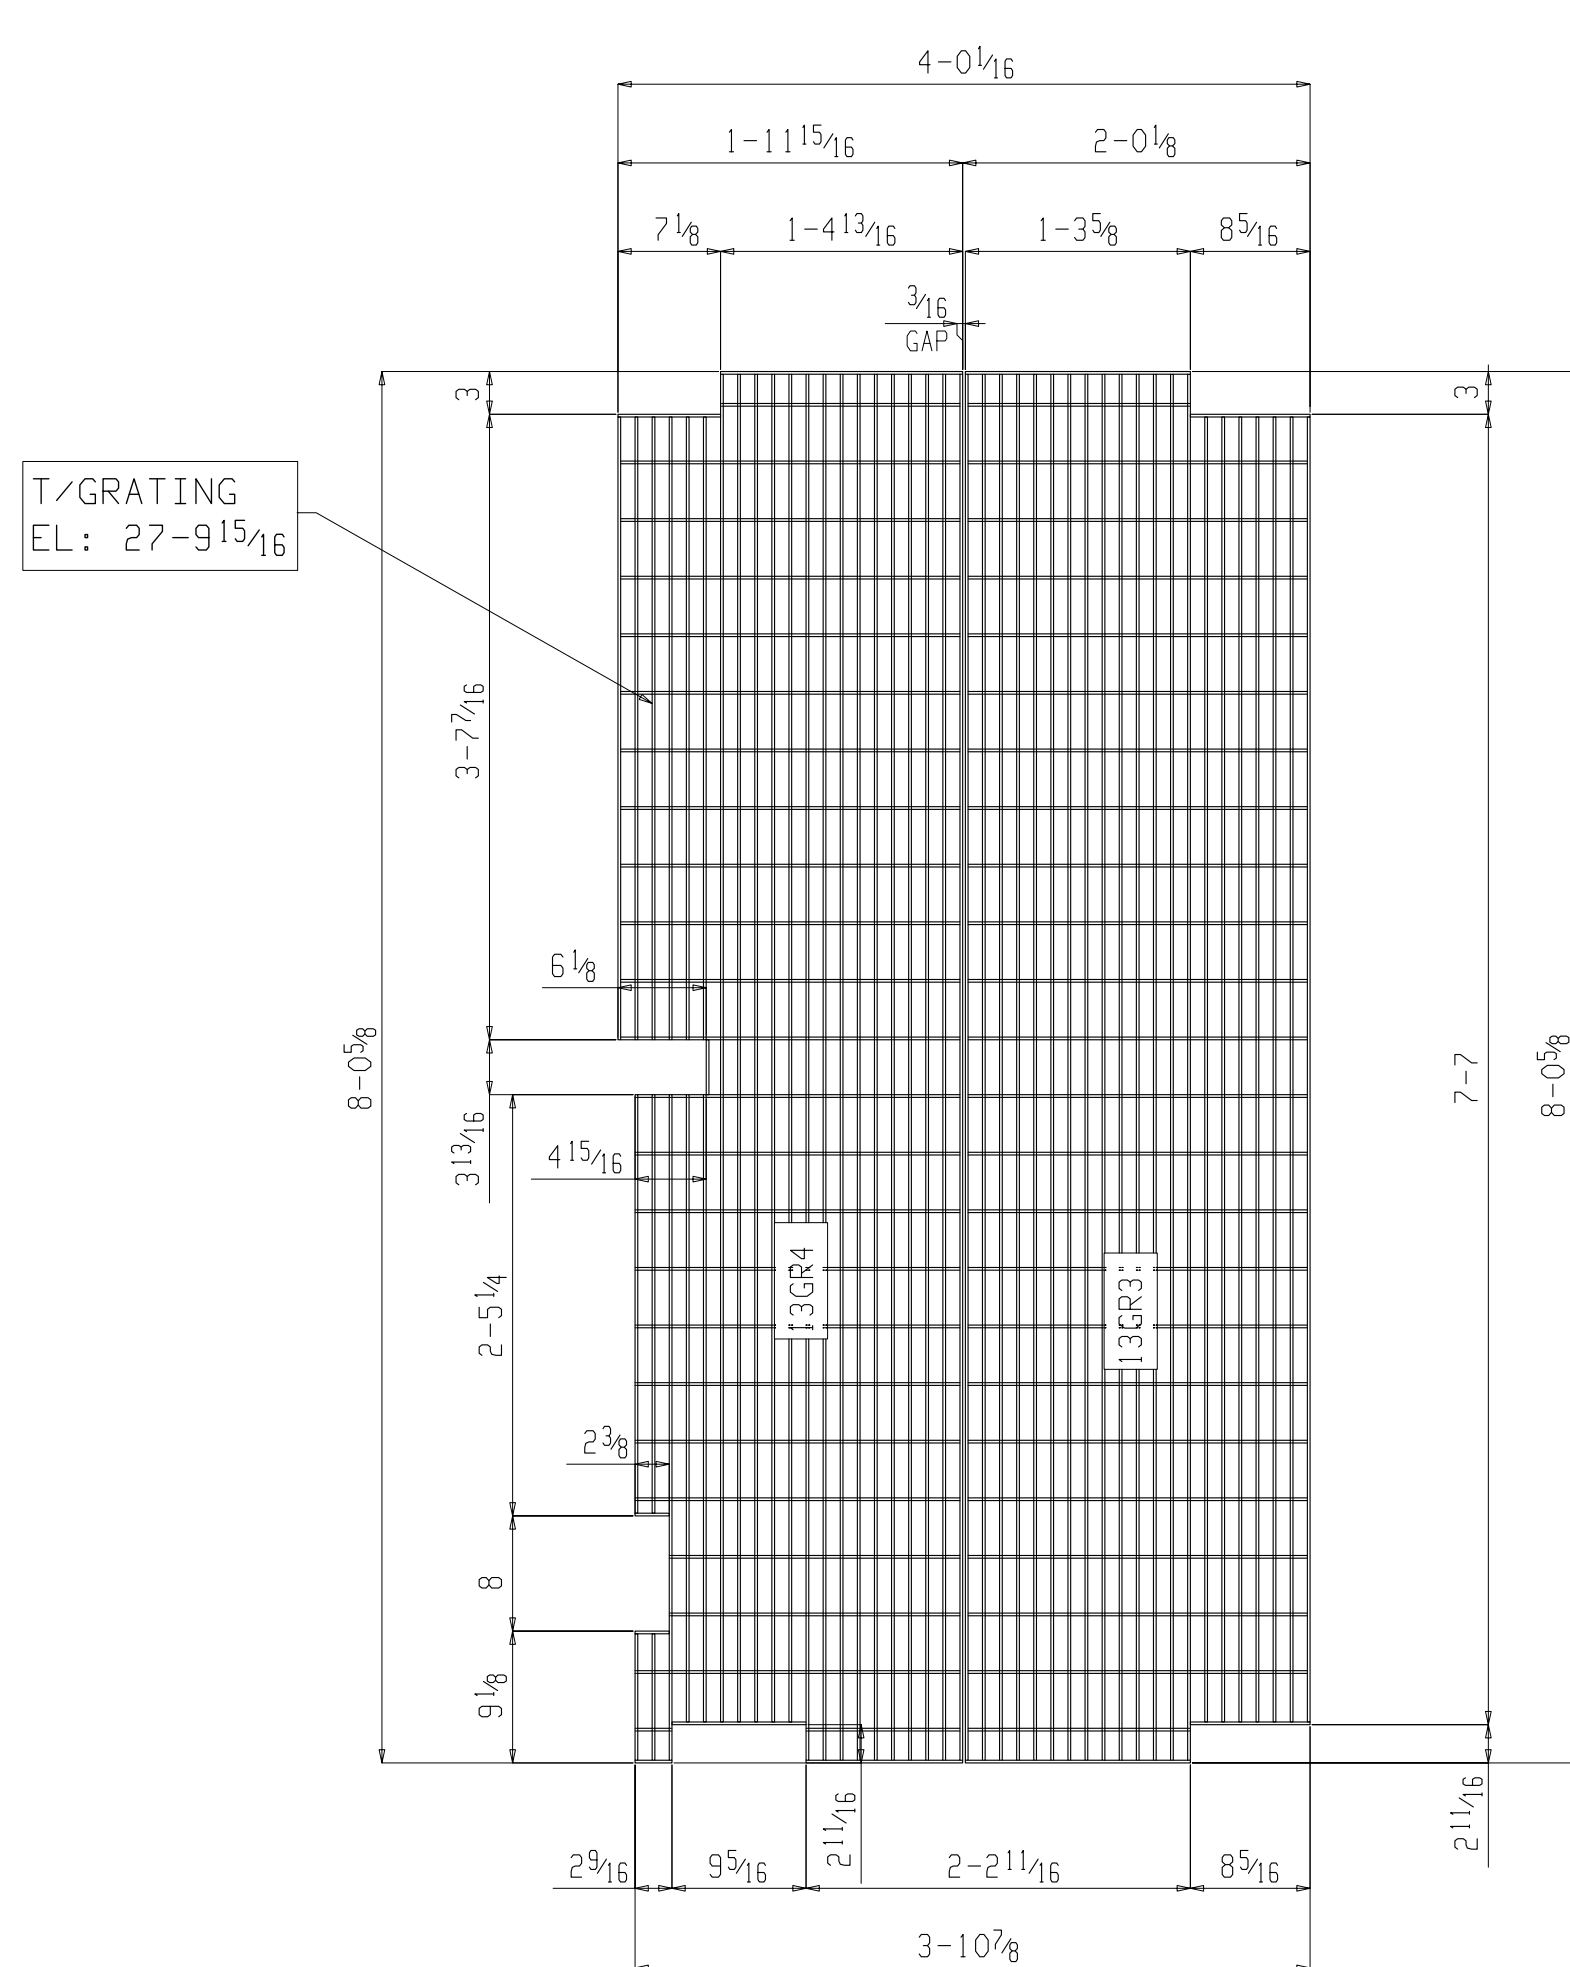

STAIR FRAMING PLAN

NOTES:- (REF DWG: A57)
1) * -- INDICATES INCLINED HANDRAIL

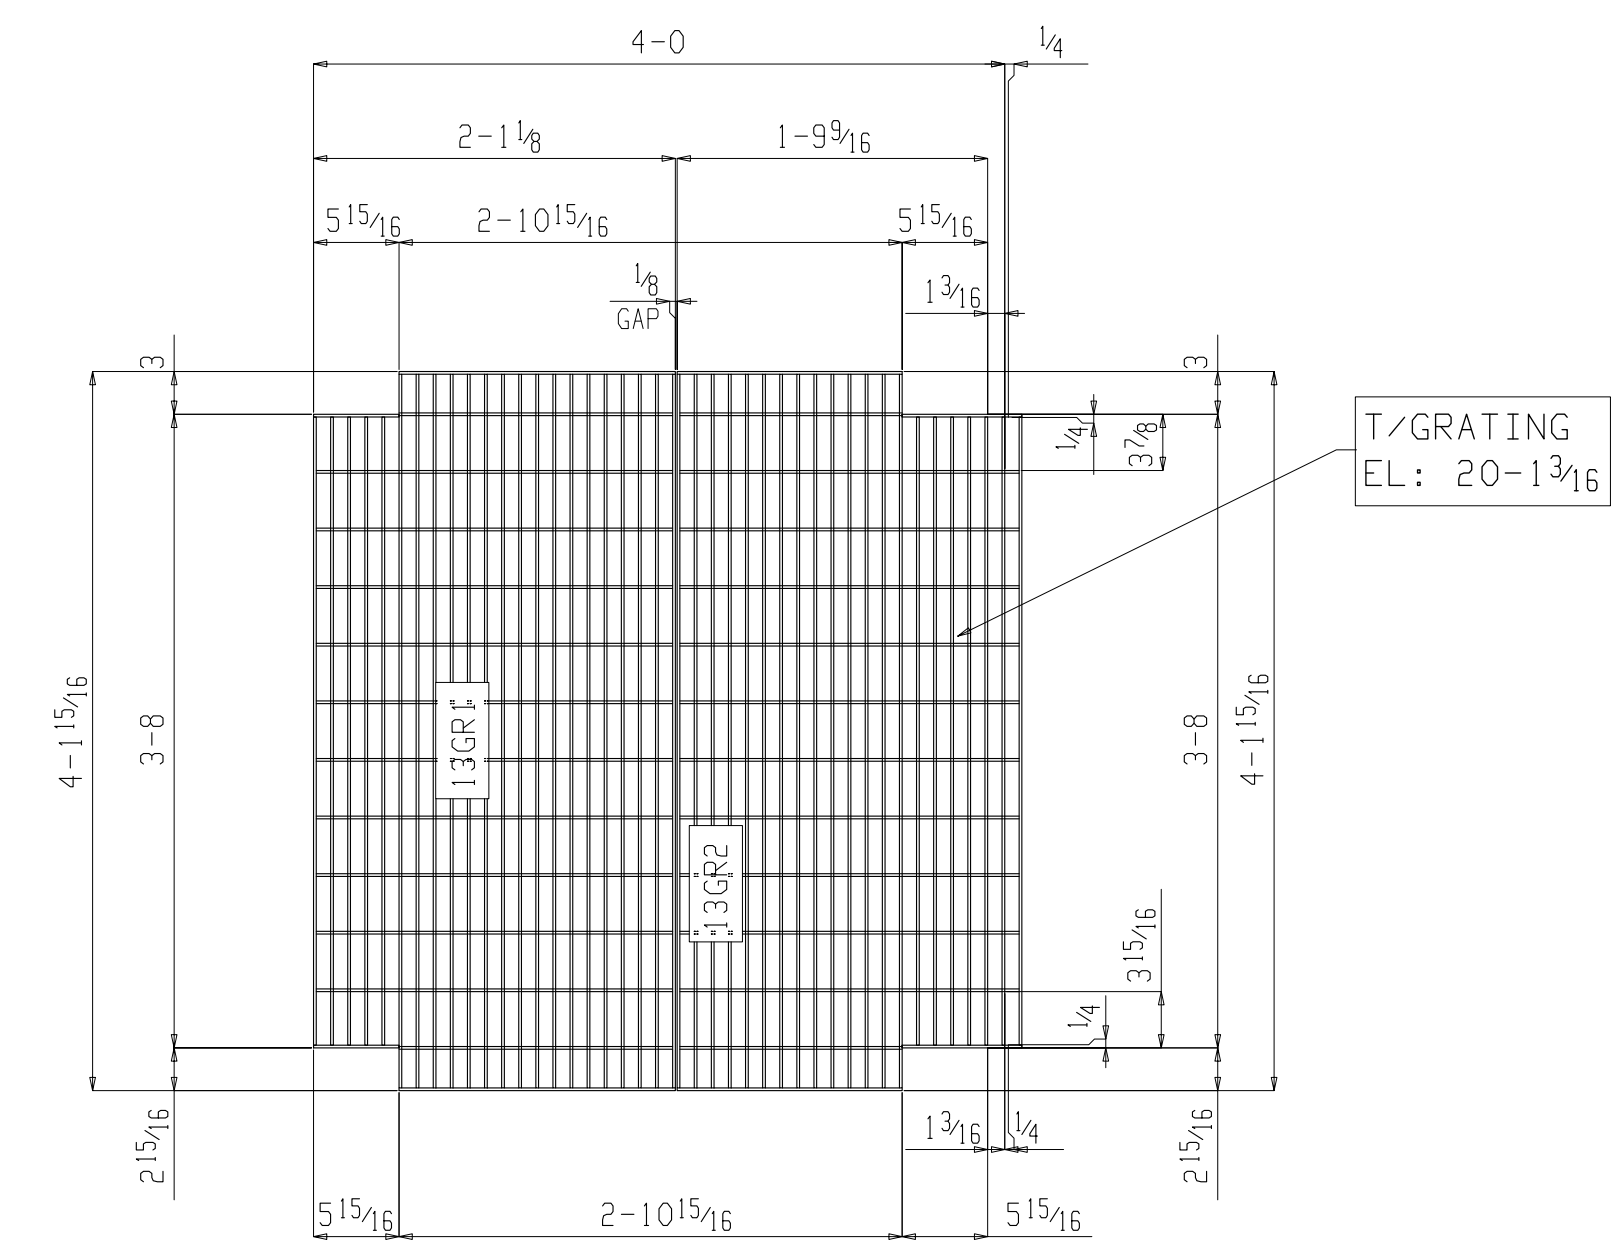

GRATING PLAN

NOTES:- (REF DWG: A57)
1) TOP OF GRATING ELEVATION : 20-0 (U.N.O.)