



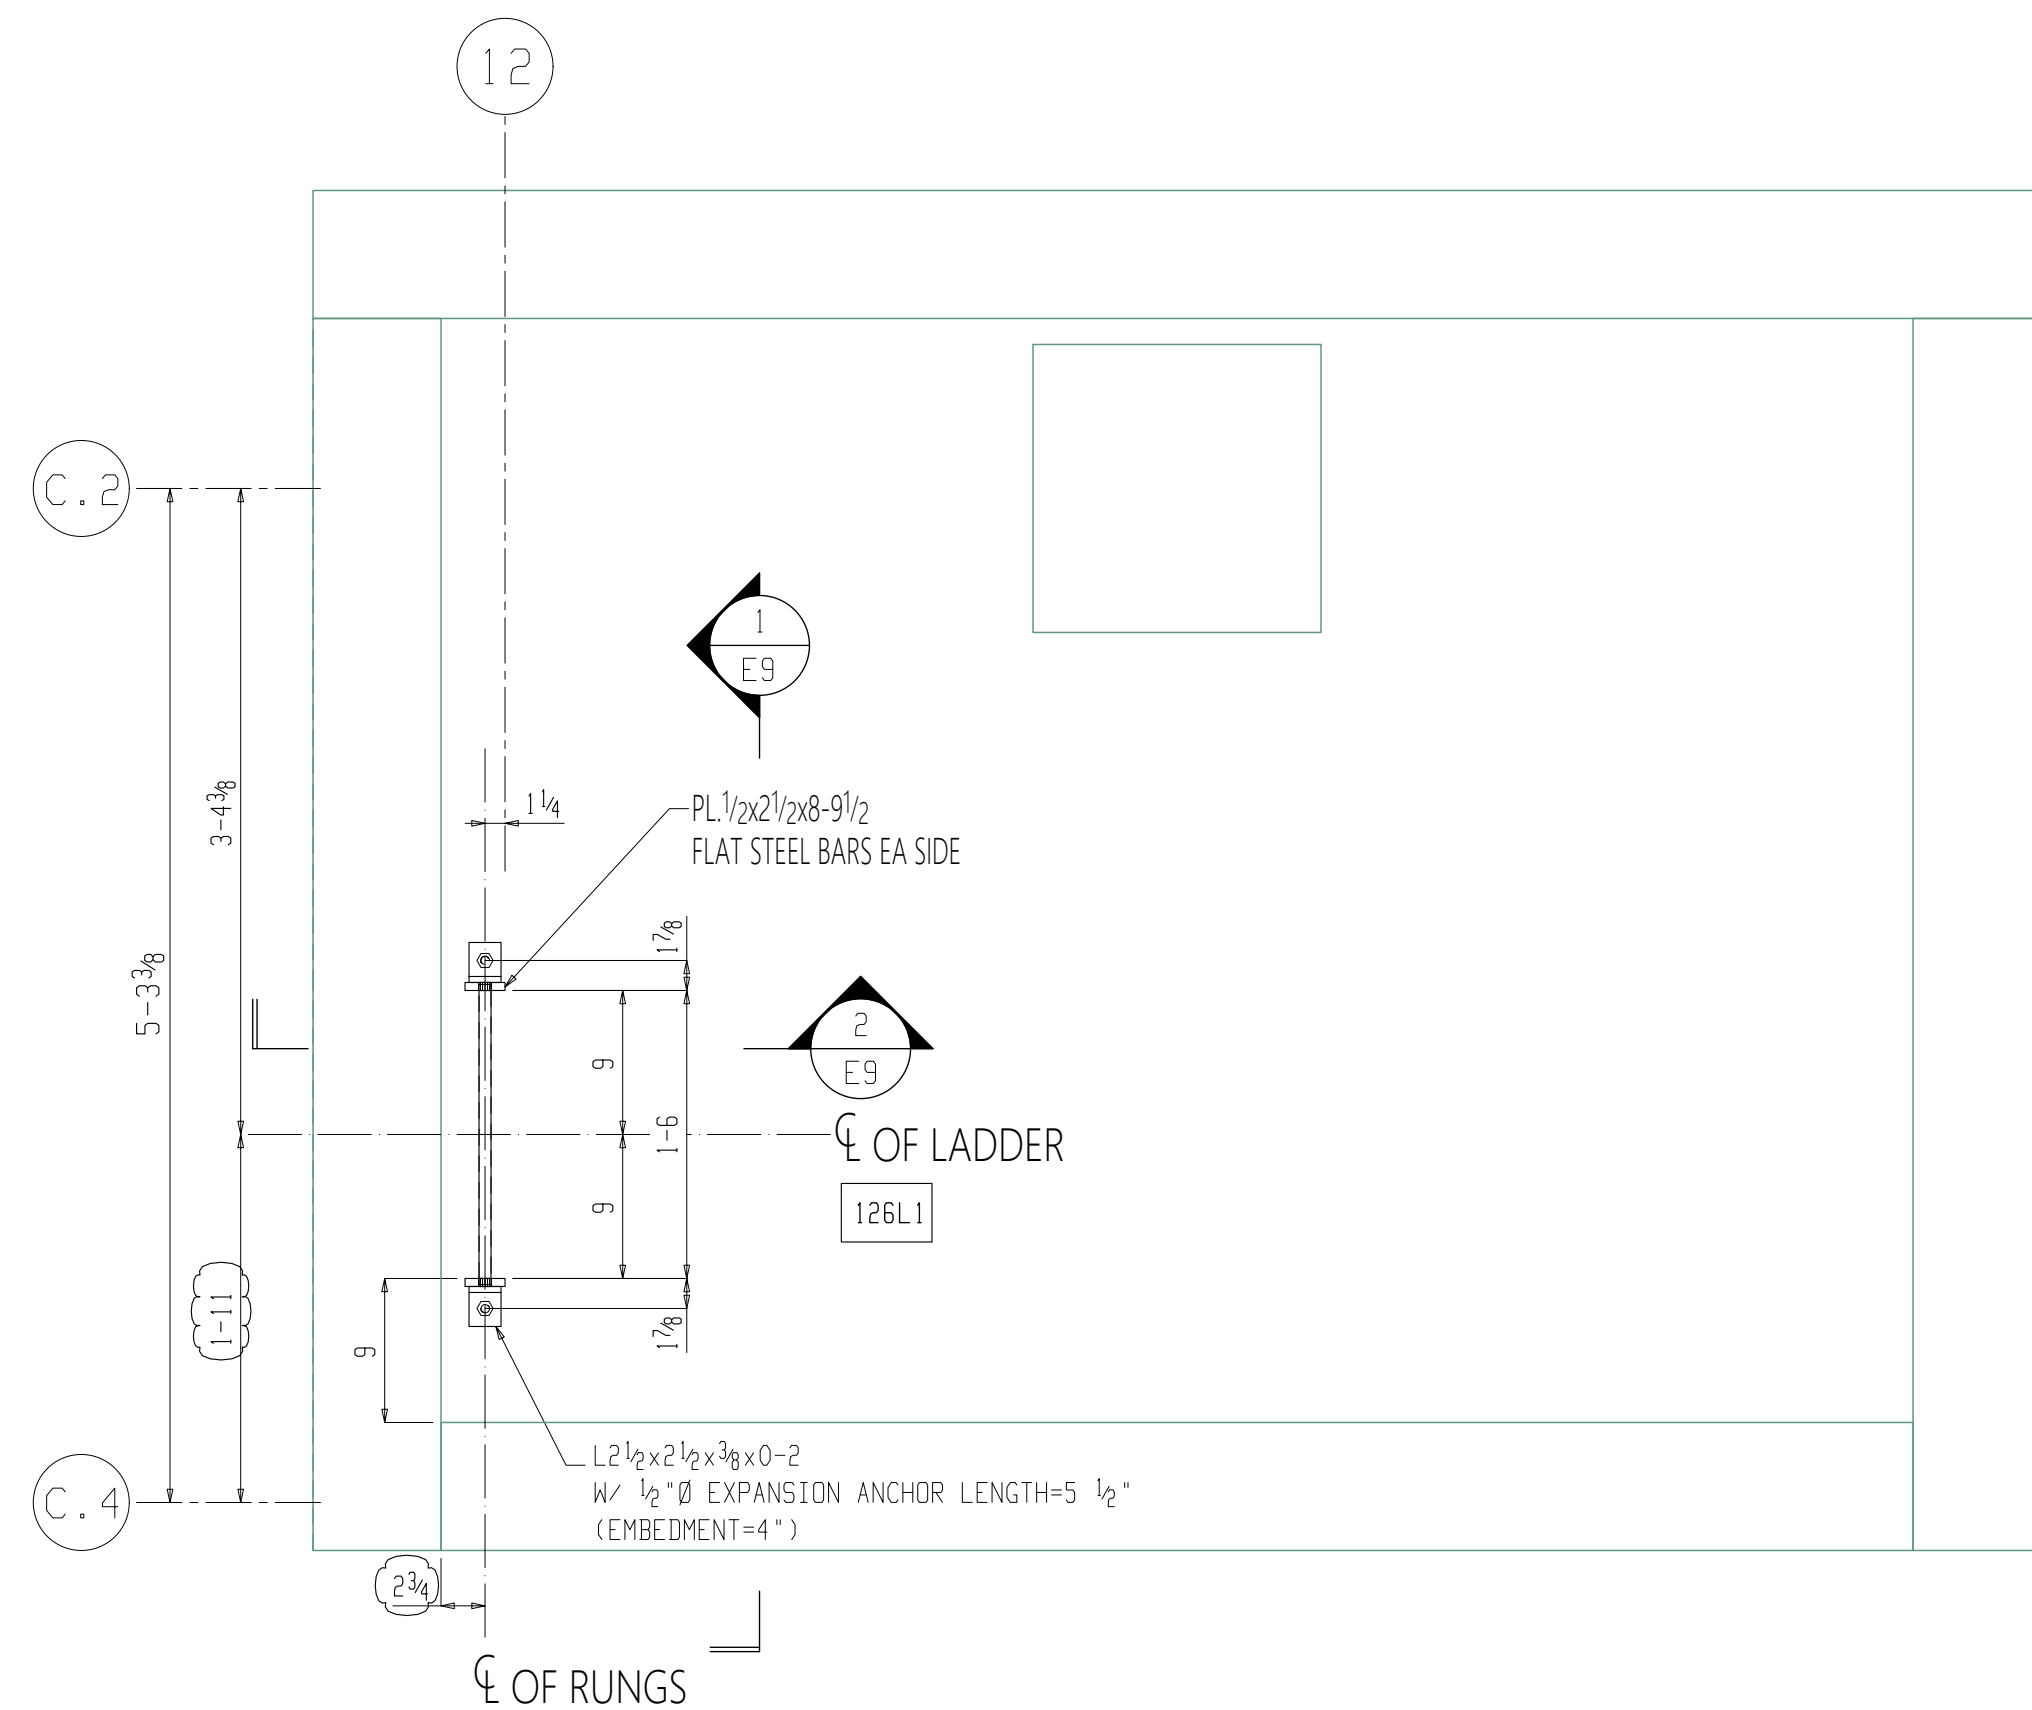


PIT LADDER PLAN

NOTES:- (REF. DWG. A-502)

- 1) B/LADDER EL: (-4-6) (U.N.O)
- 2) T/LADDER EL: (4-4) (U.N.O)
- 3) THE PROJECT FOUNDATION PLAN DATUM EL: 0-0 (U.N.O)
- 4) THE ABSOLUTE FOUNDATION PLAN DATUM EL: 281-0 (U.N.O)

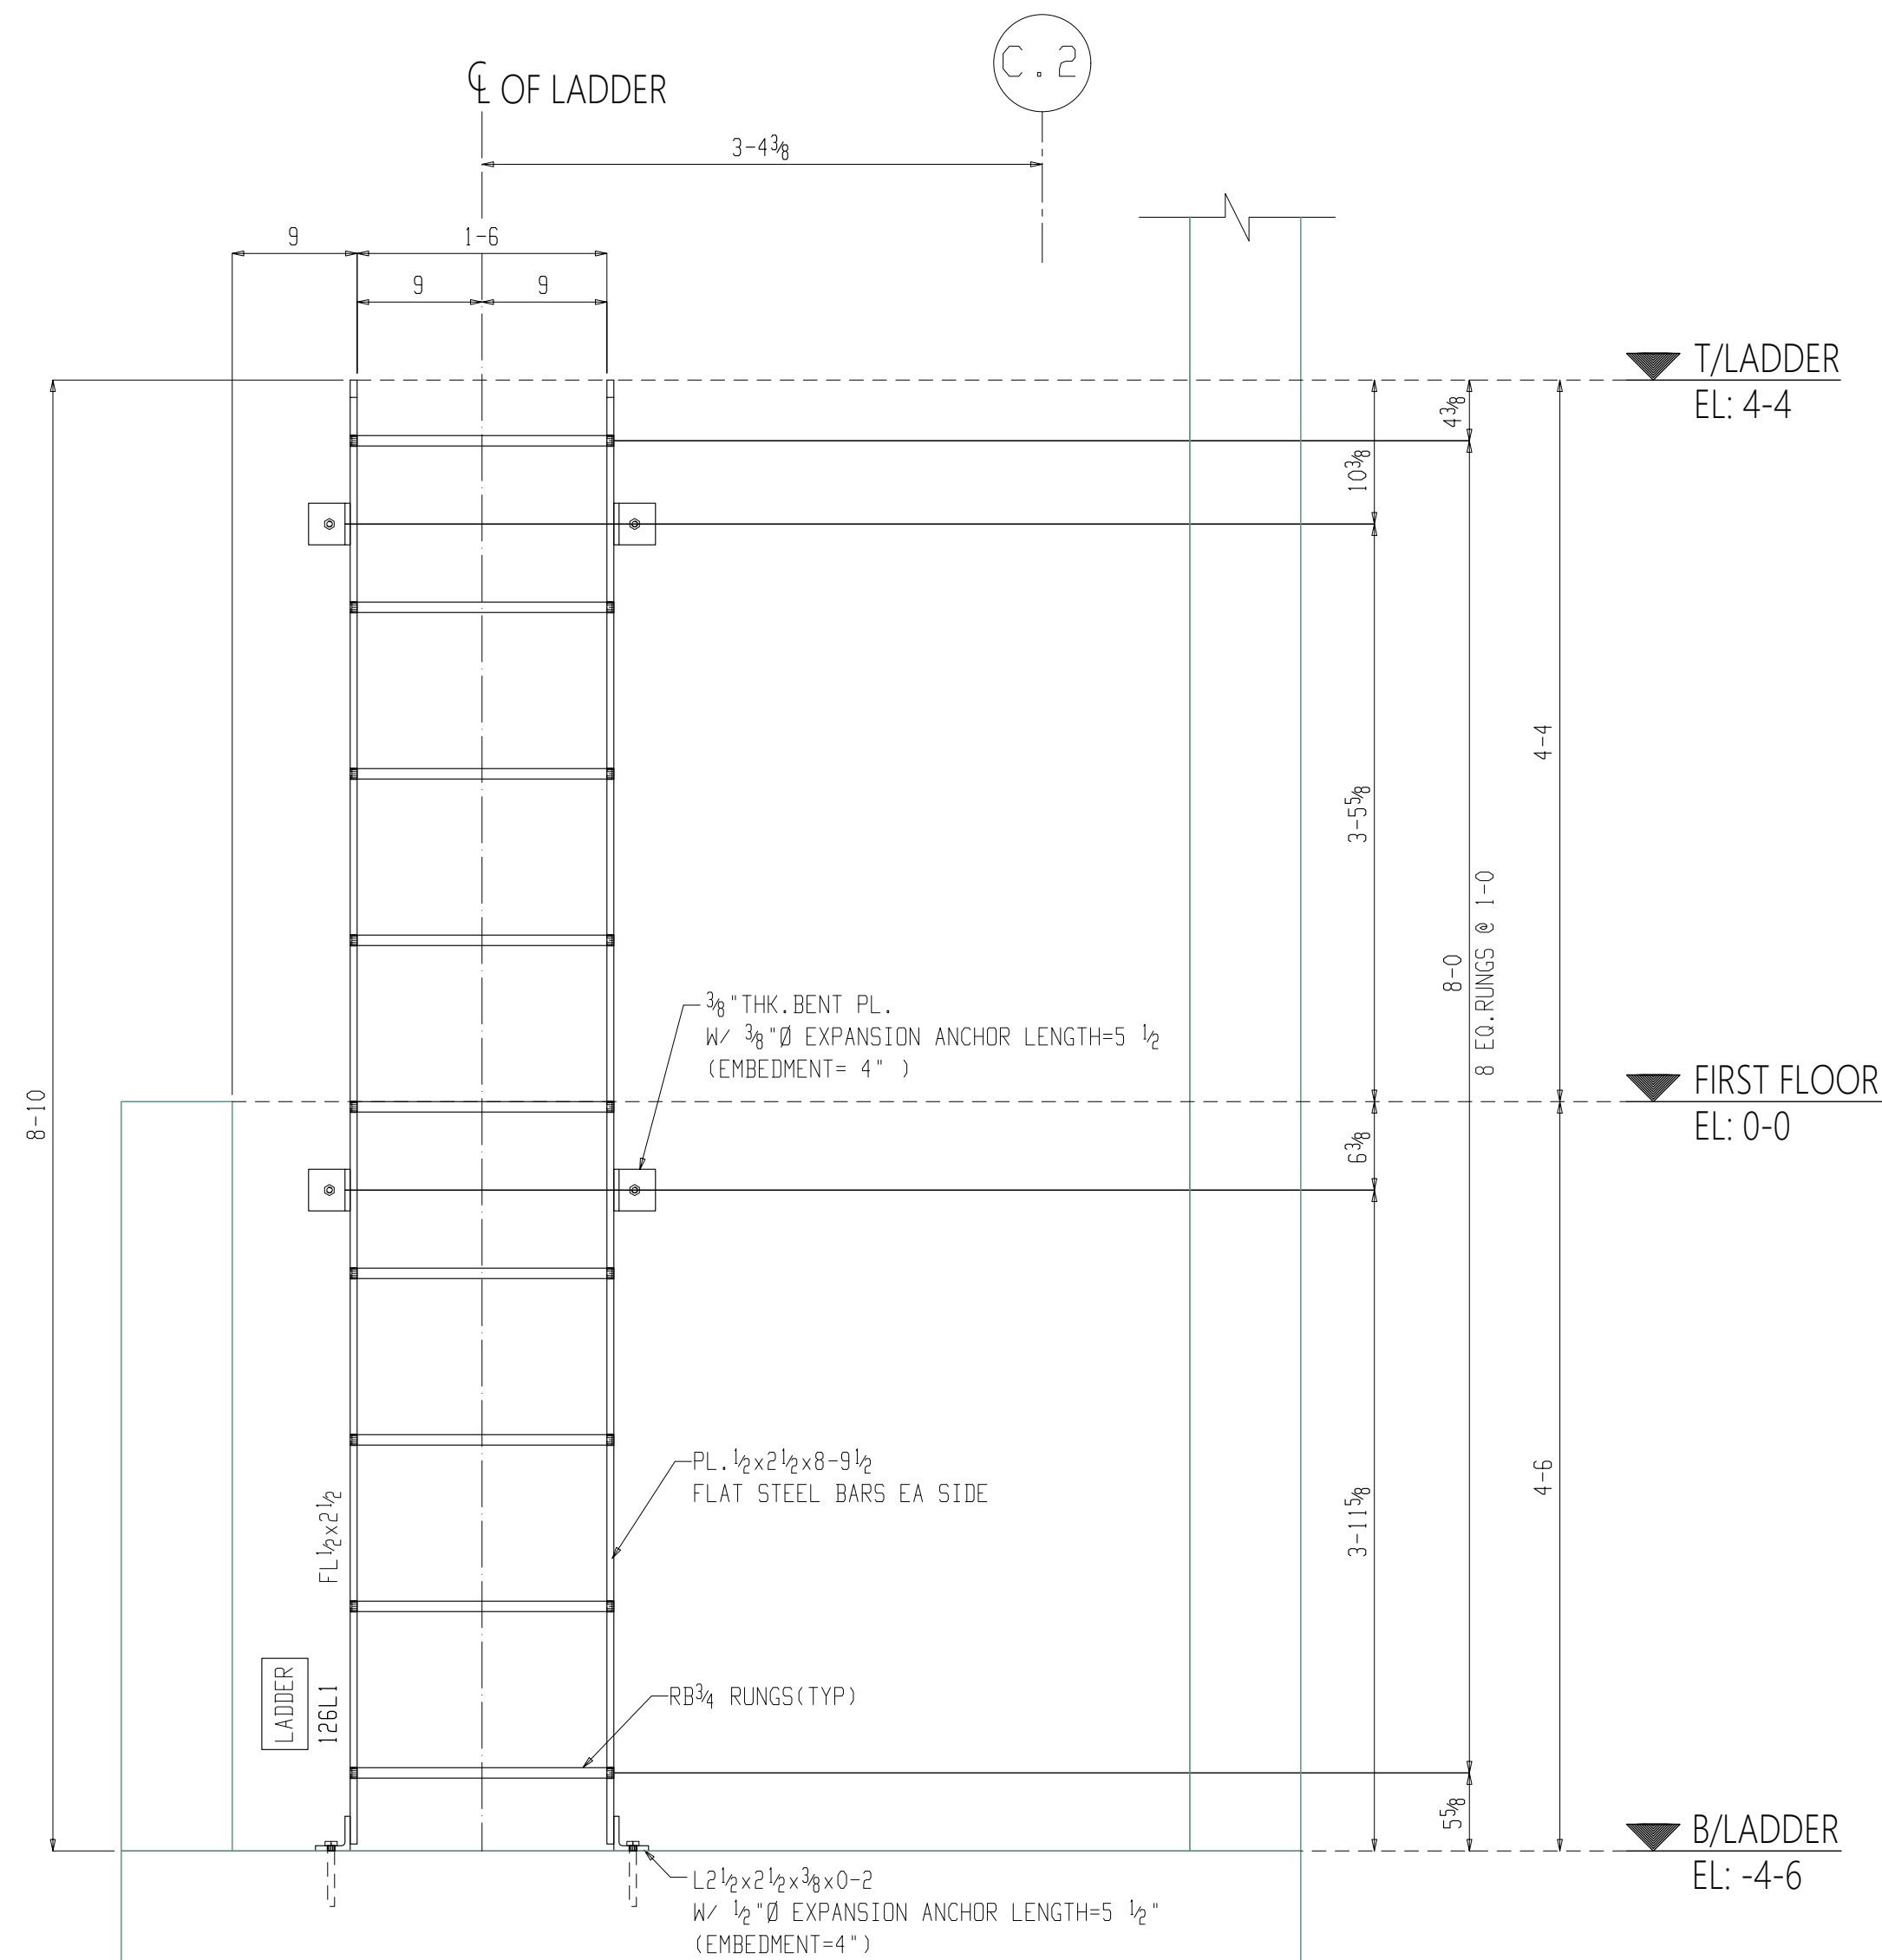

1 SECTION VIEW E9 (REF. DWG. A4/A-502)

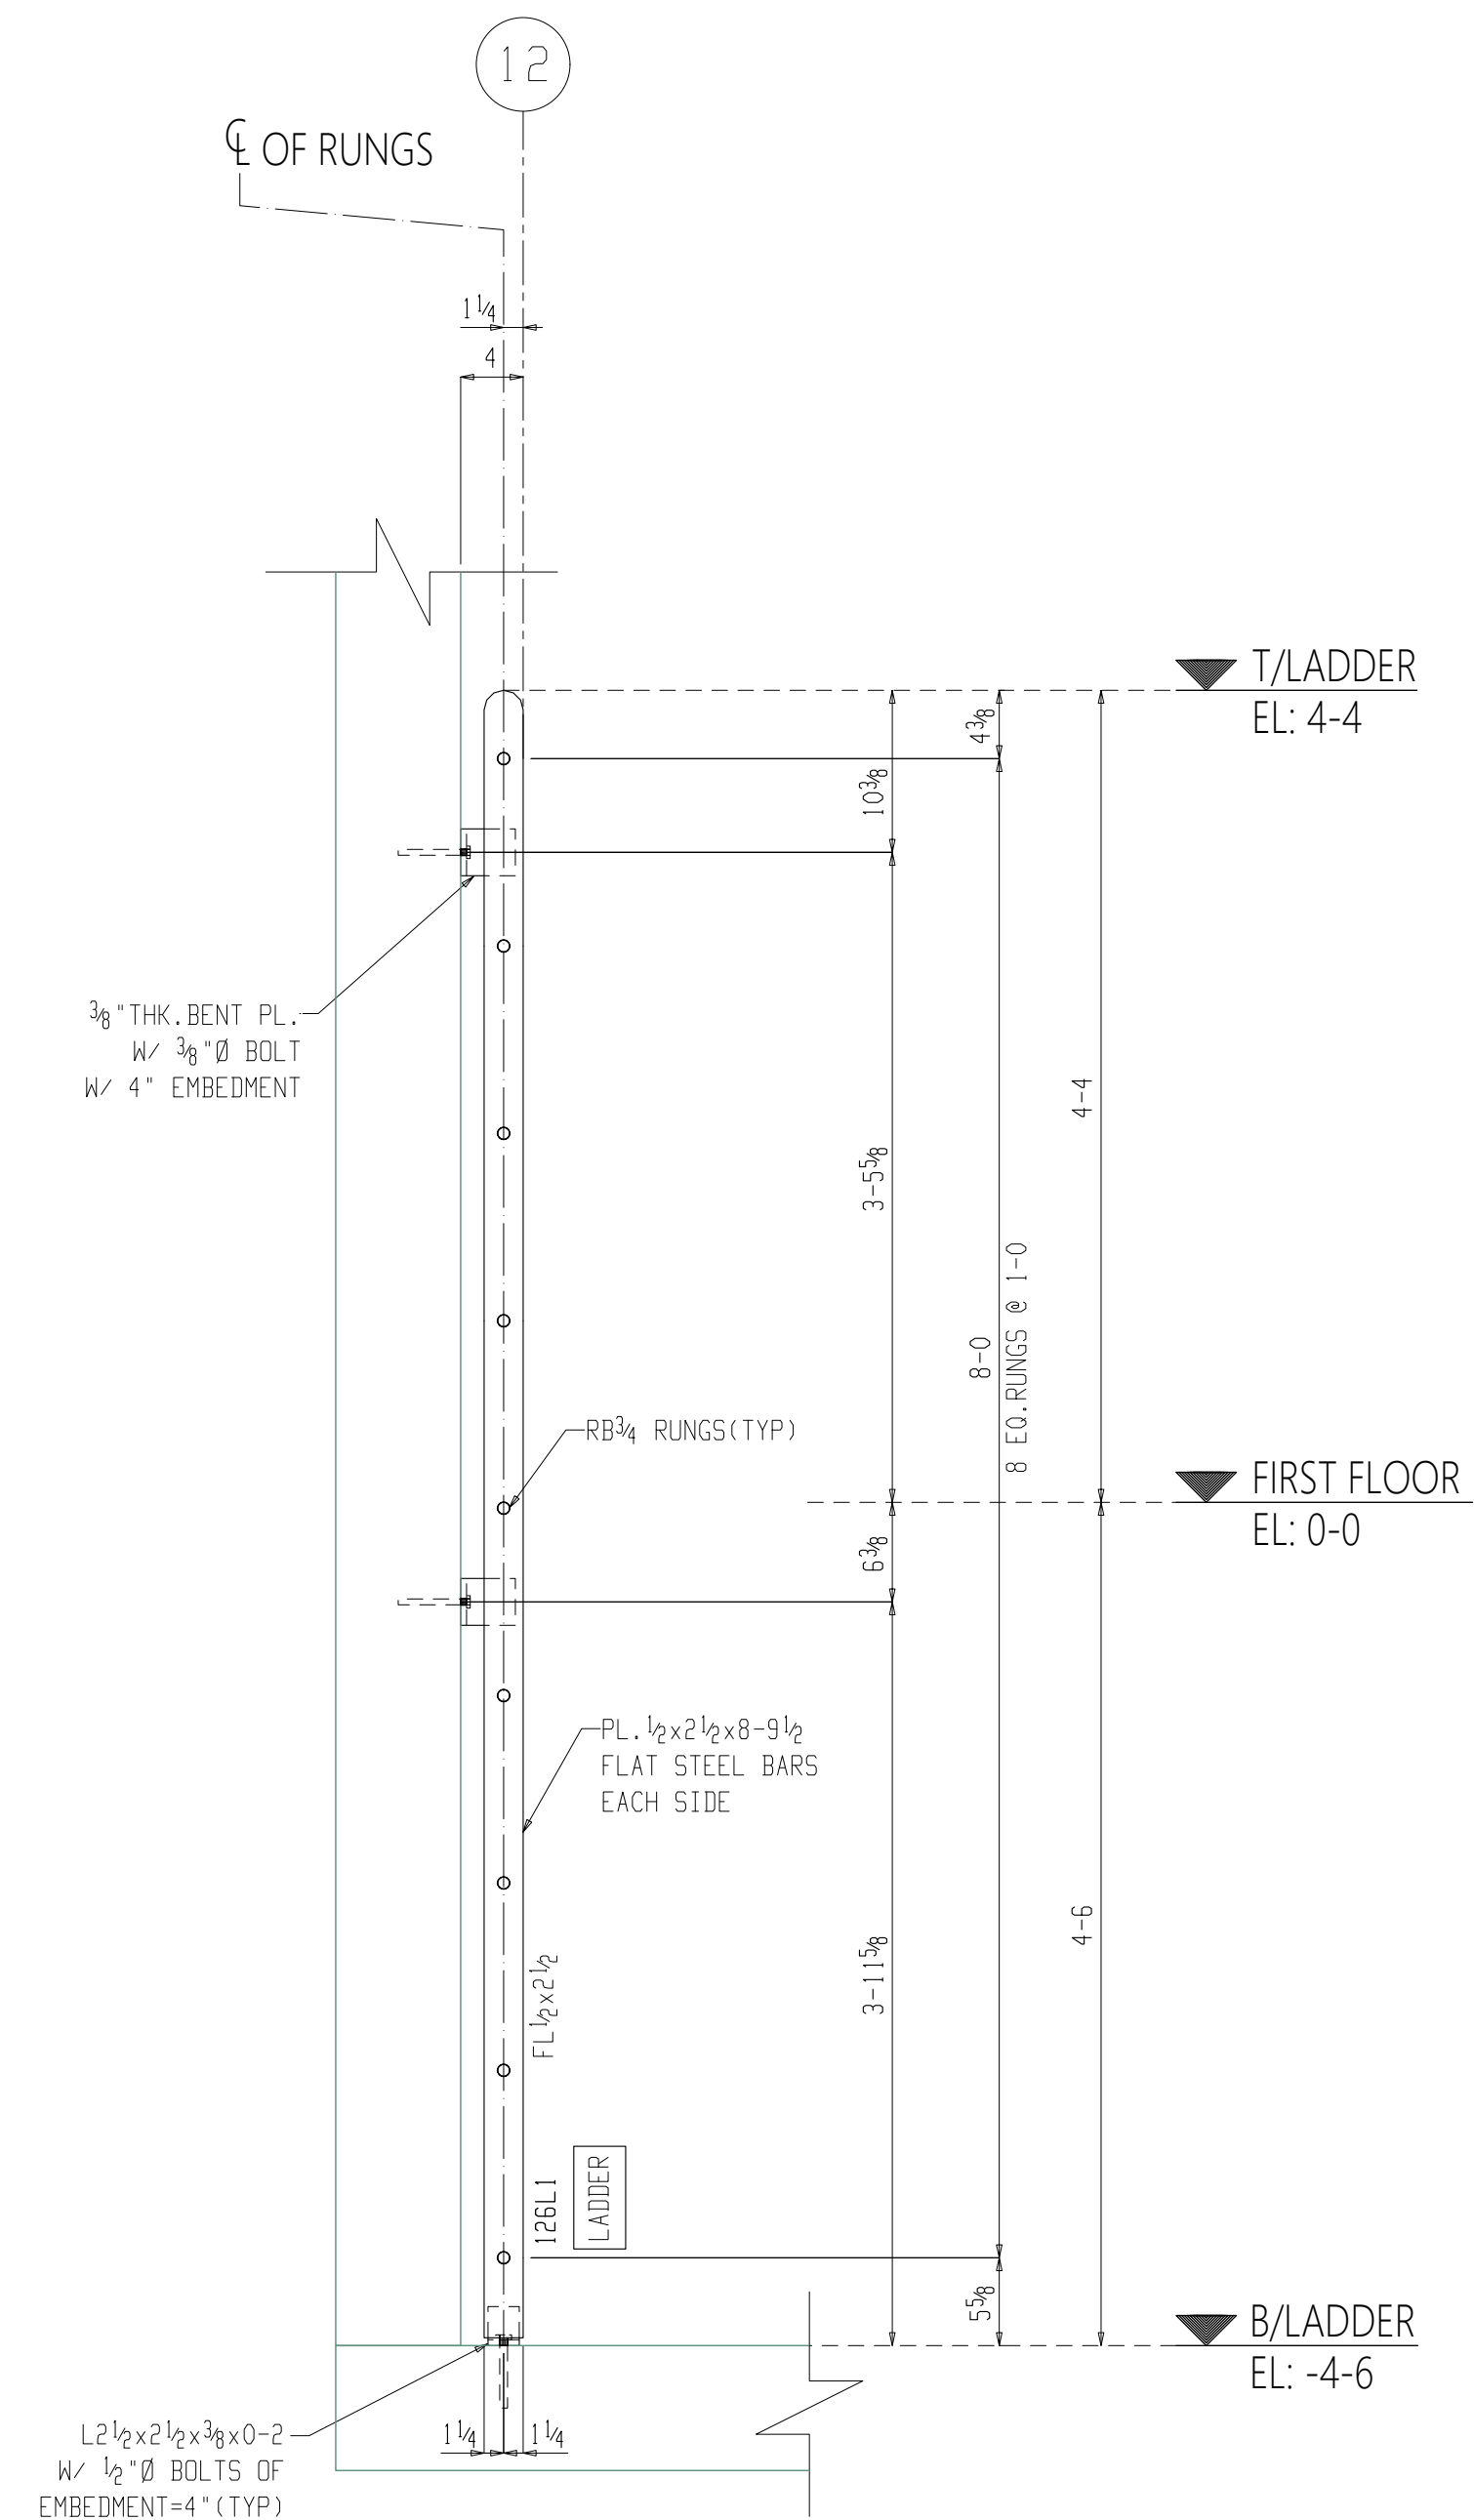

2 SECTION VIEW E9 (REF. DWG. A4/A-502)