



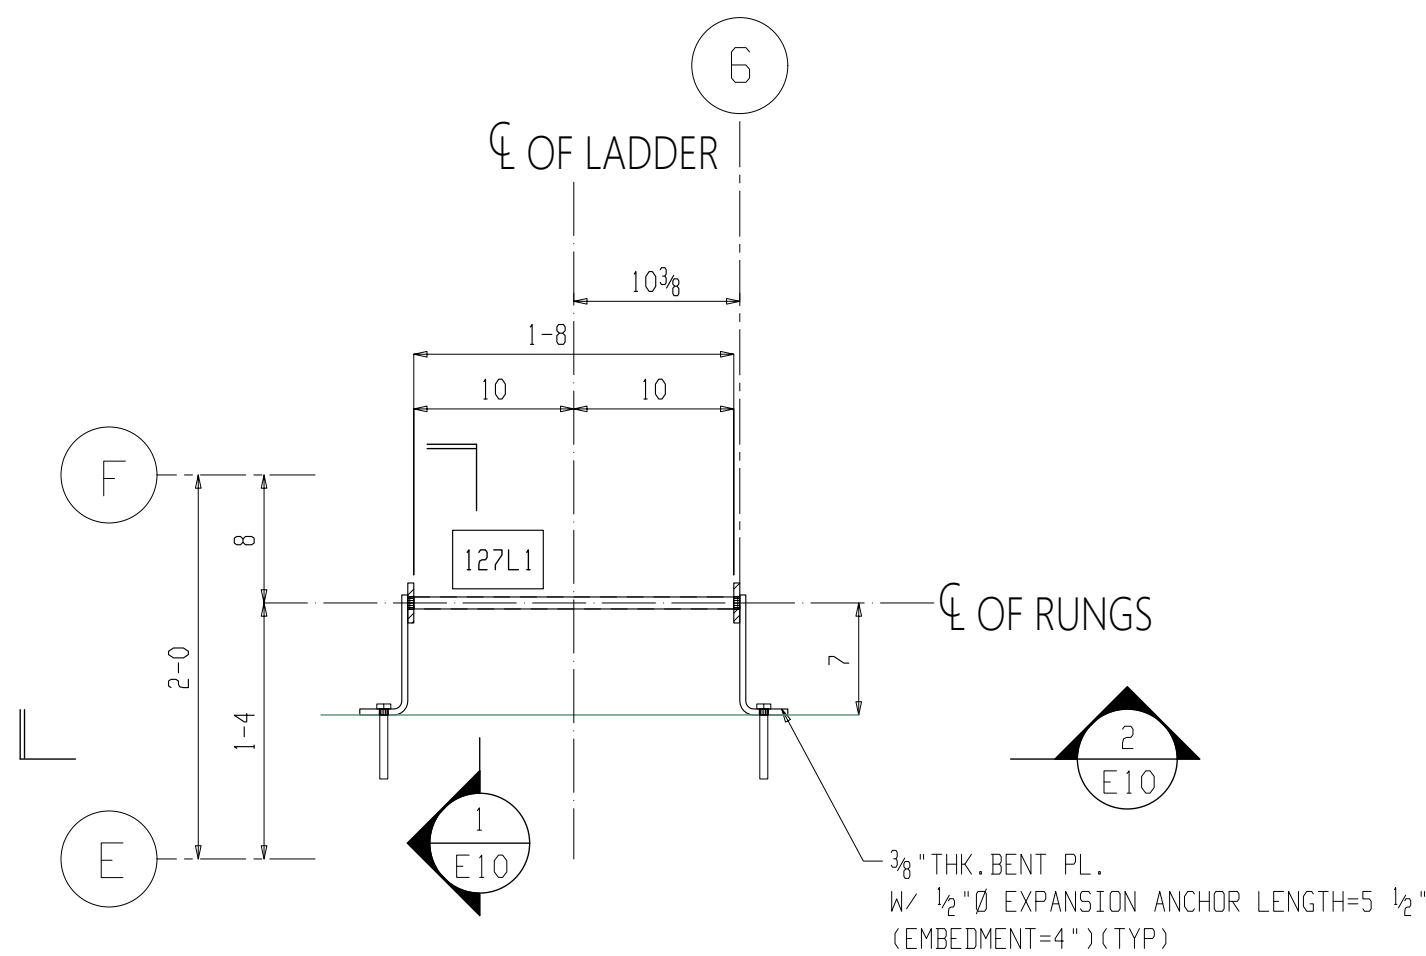


ROOF LADDER PLAN

- NOTES:- (REF. DWG. A-503)
- 1) T/LADDER EL: (-4-6) (U.N.O)
 - 2) T/LADDER EL: (32-6 1/2) (U.N.O)
 - 3) THE PROJECT FOUNDATION PLAN DATUM EL: 0-0 (U.N.O)
 - 4) THE ABSOLUTE FOUNDATION PLAN DATUM EL: 281-0 (U.N.O)

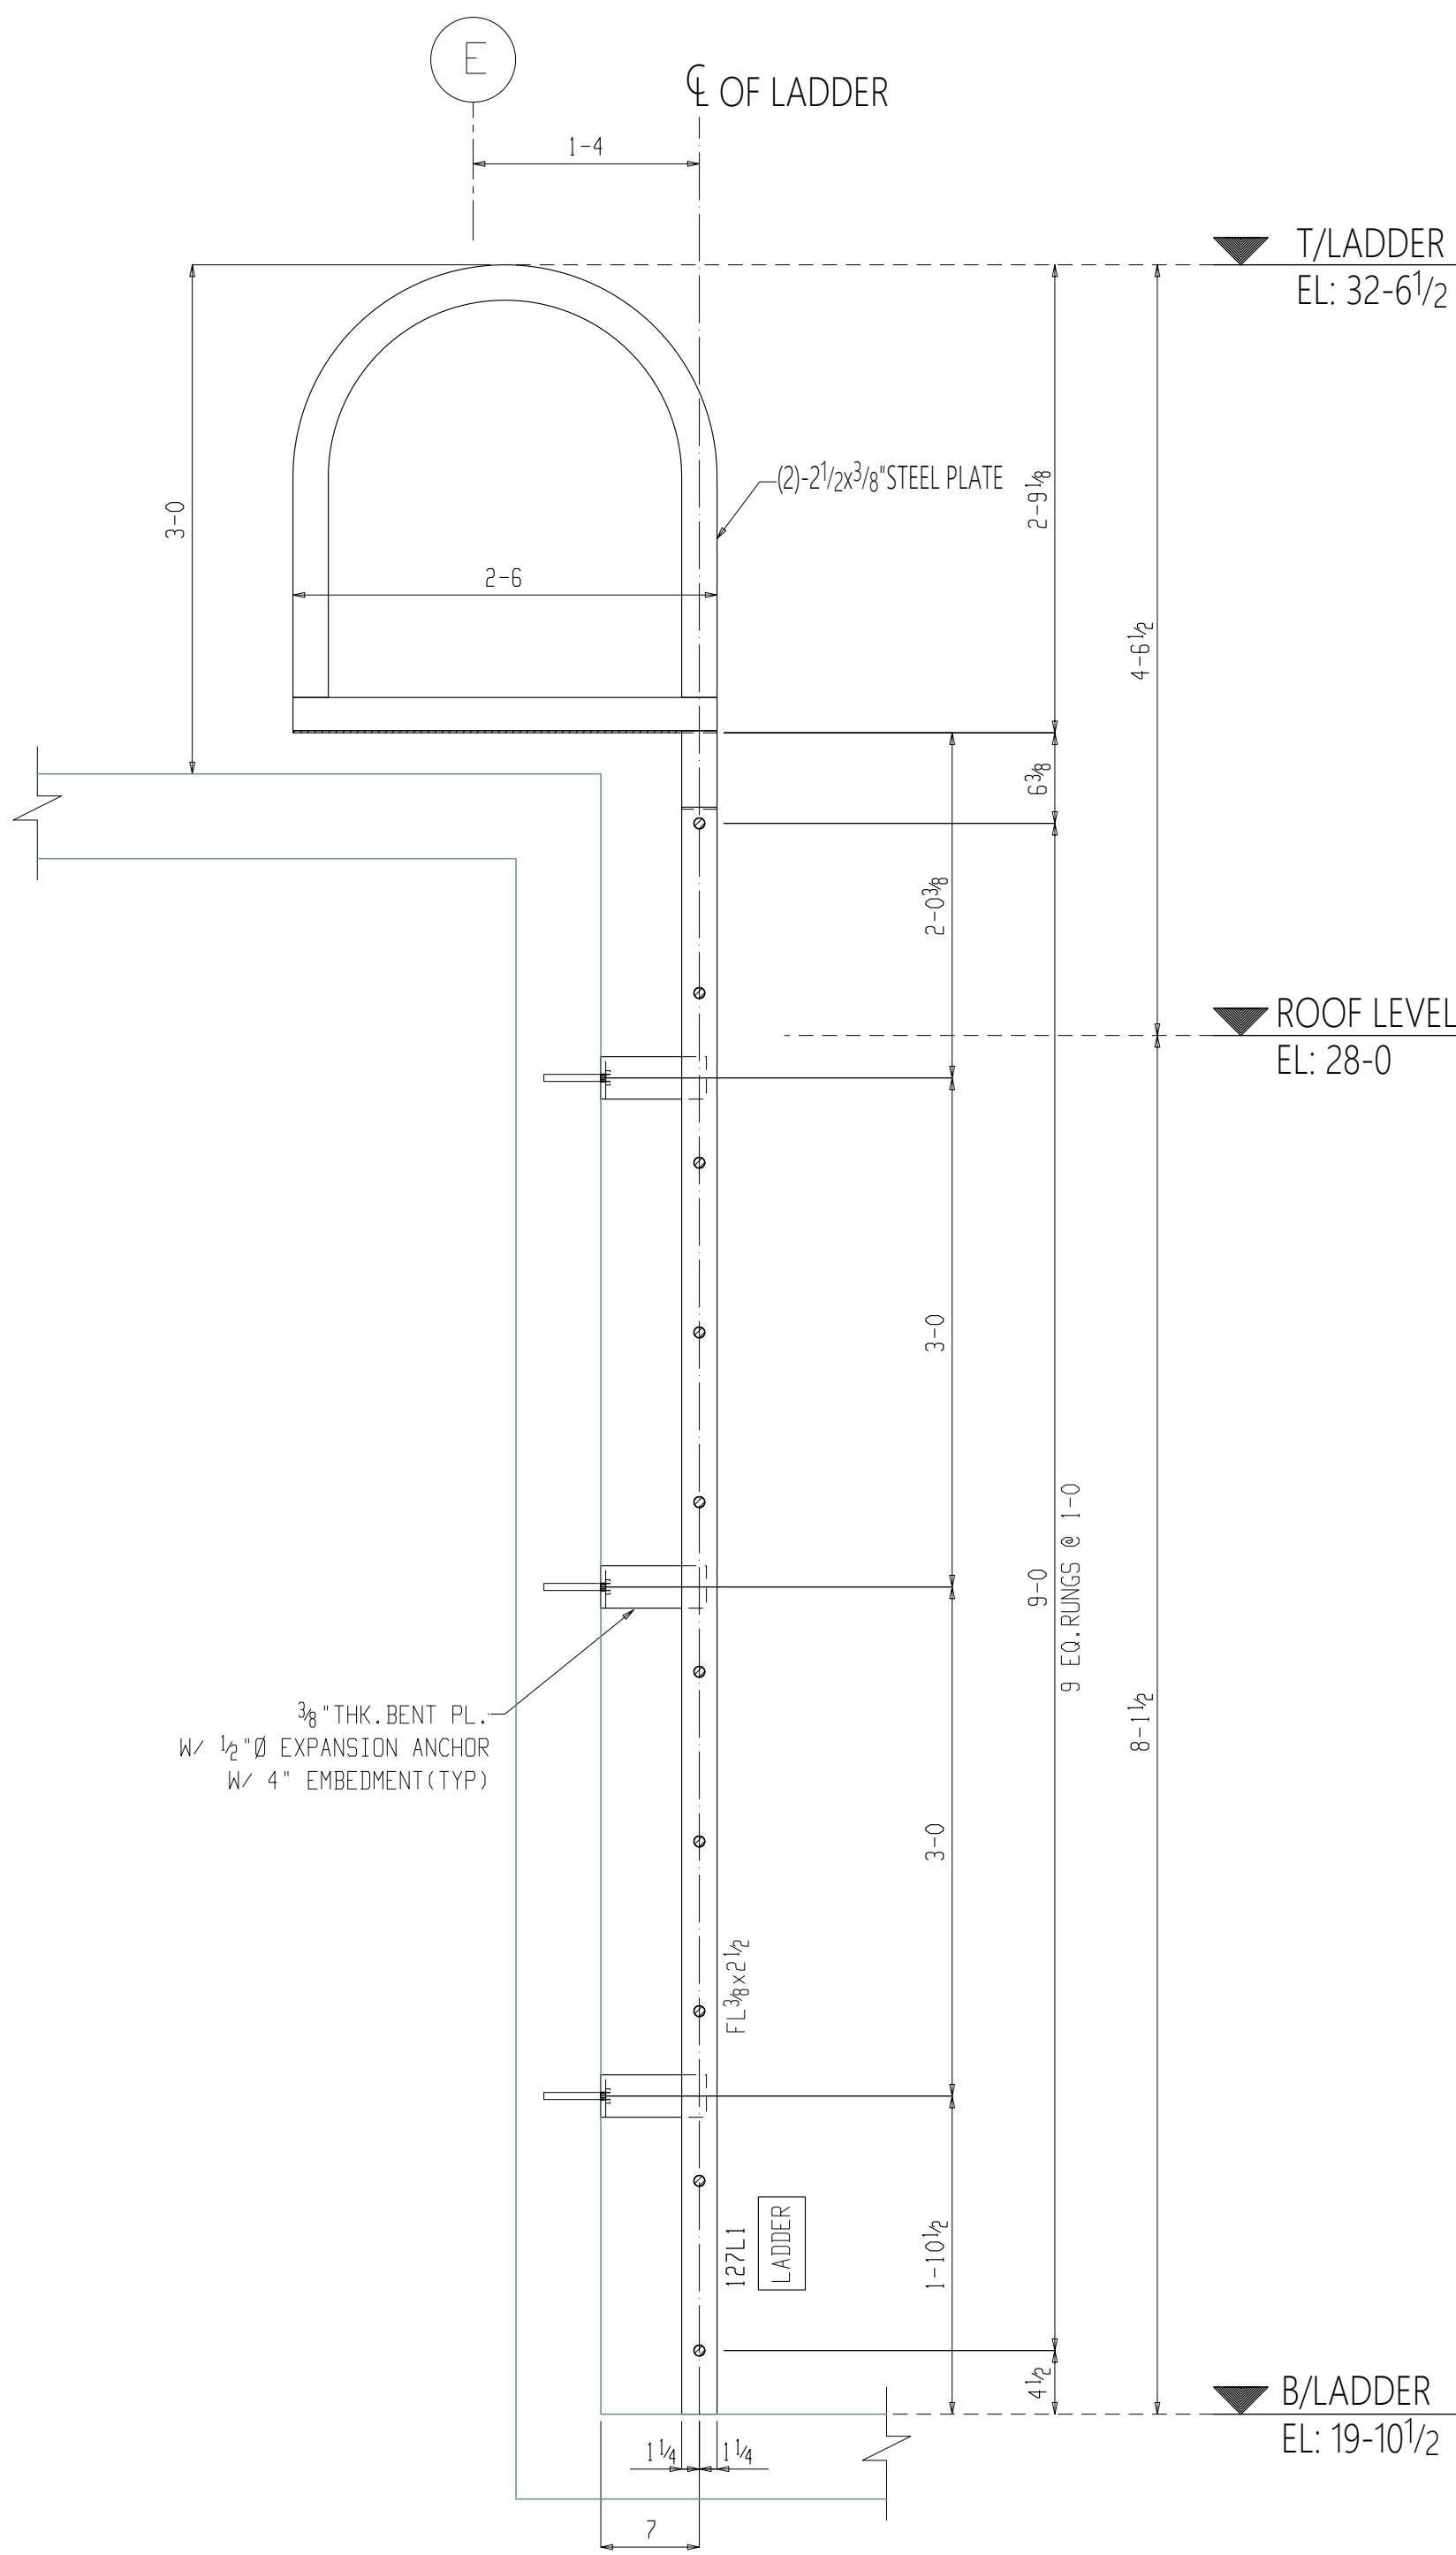

1 SECTION VIEW
E10 (REF. DWG. C1/A-503)

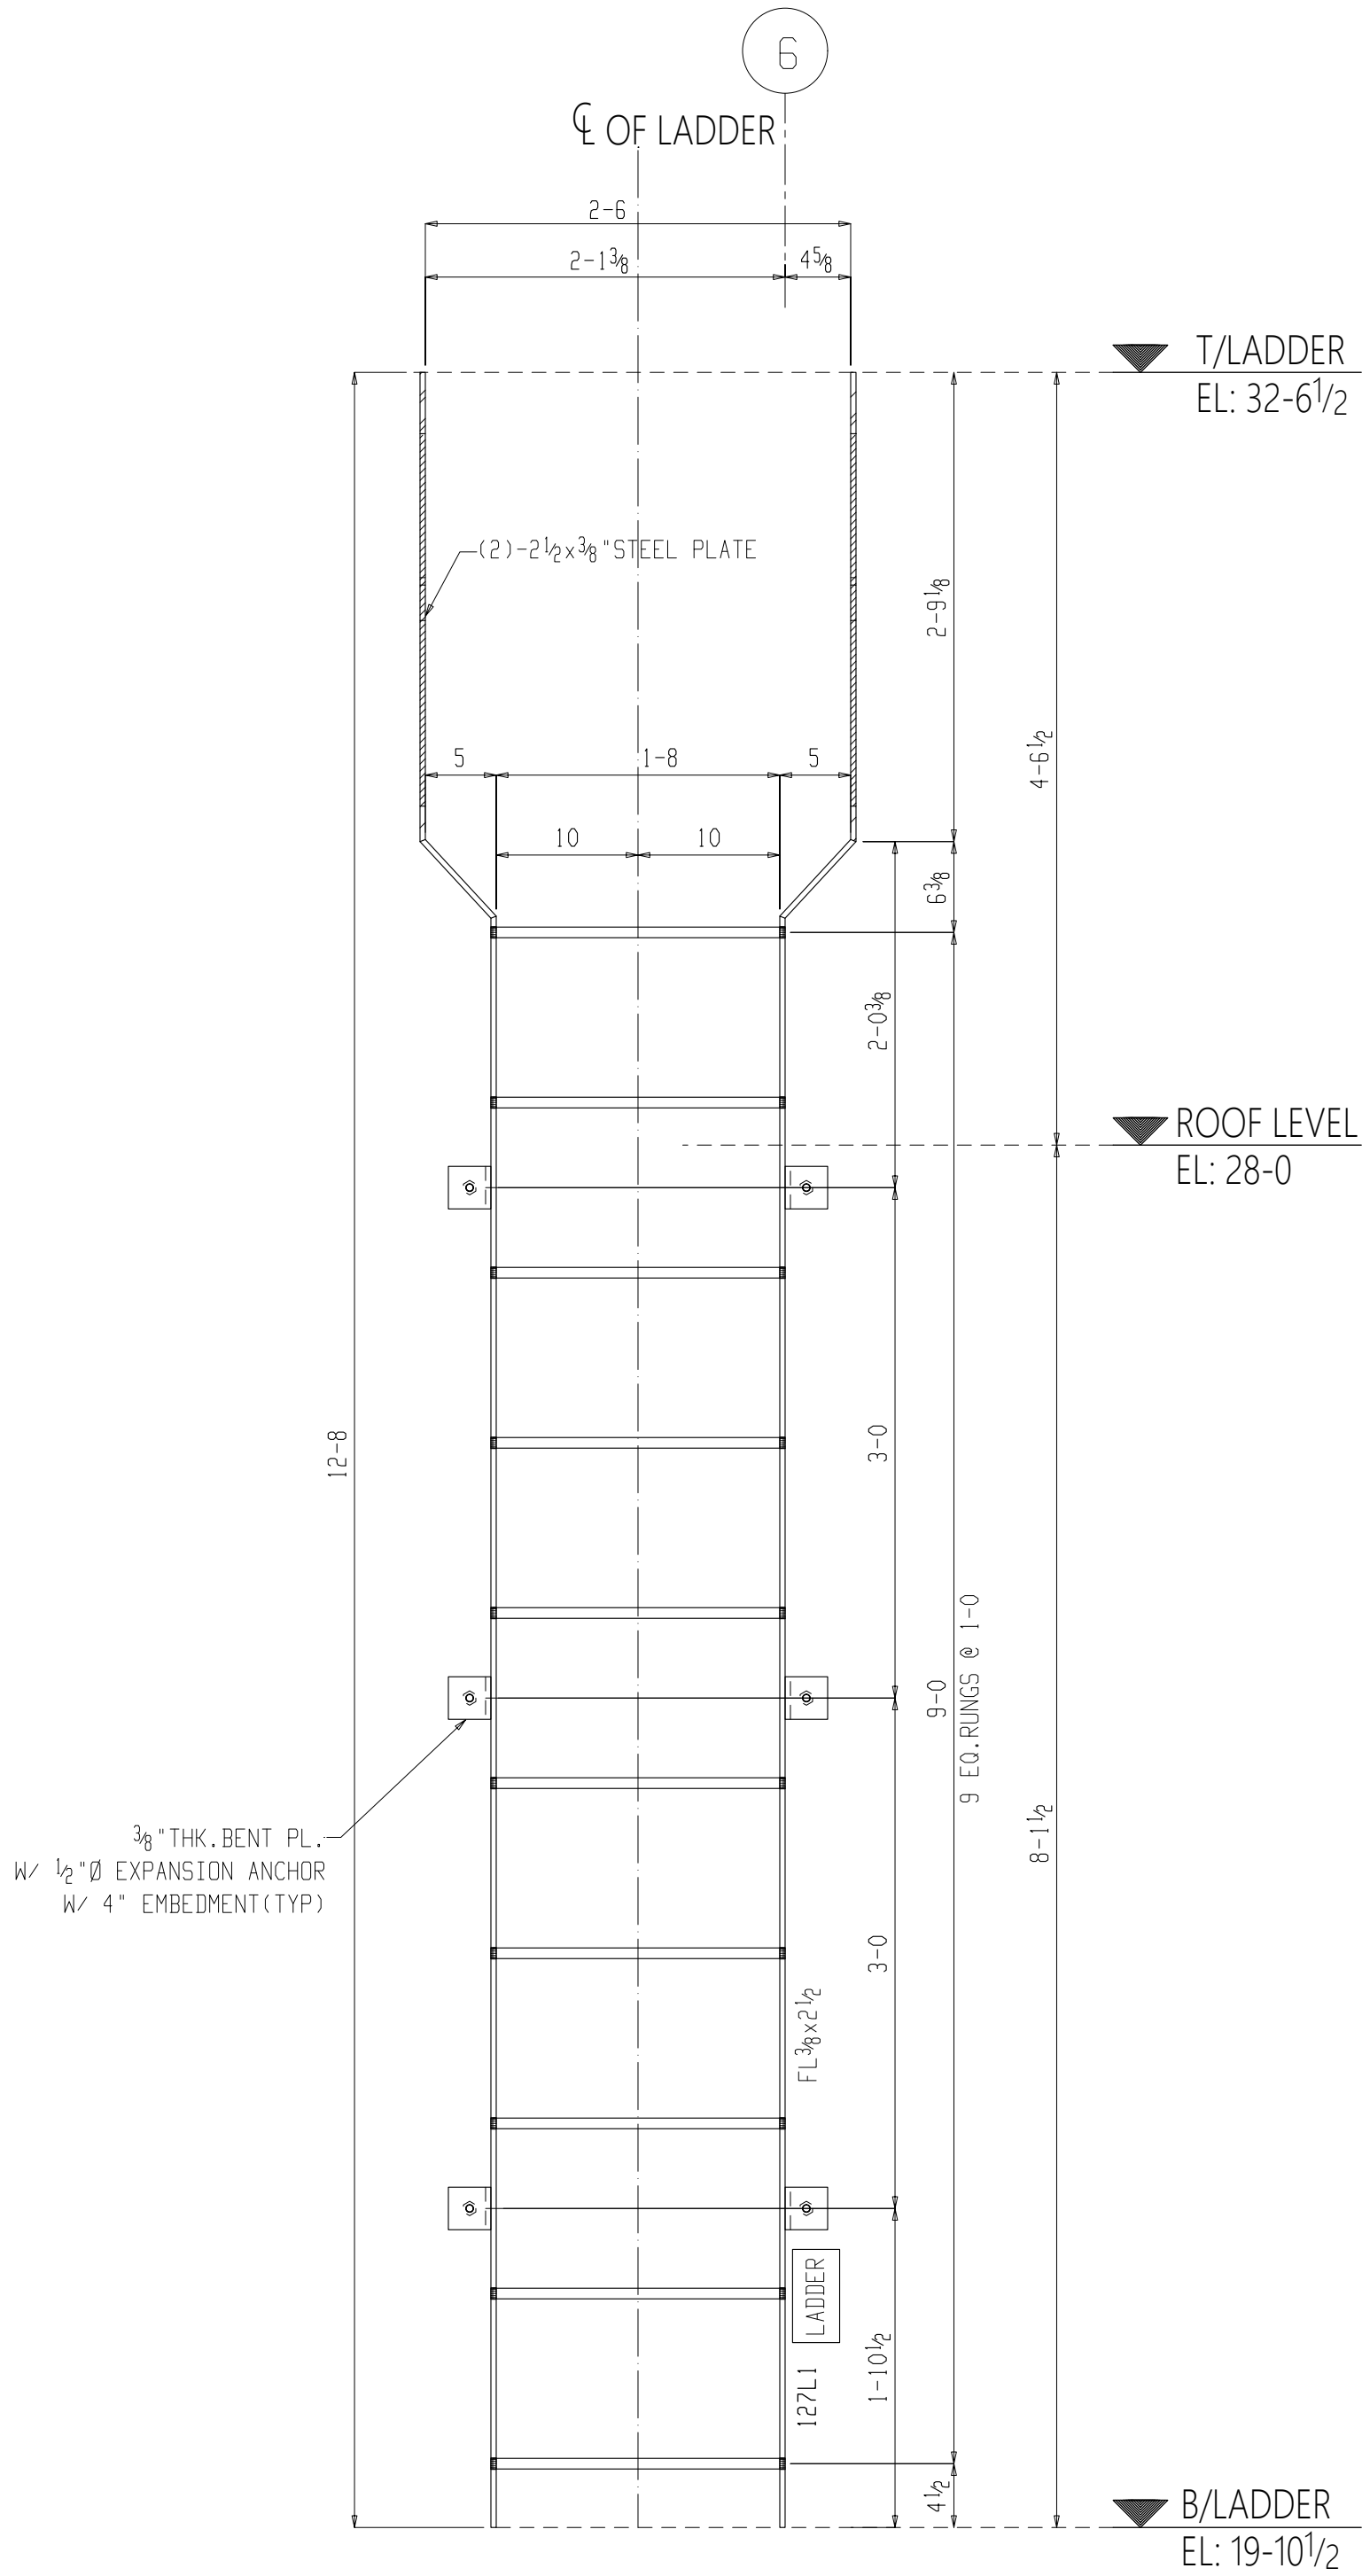

2 SECTION VIEW
E10 (REF. DWG. C2/A-503)