



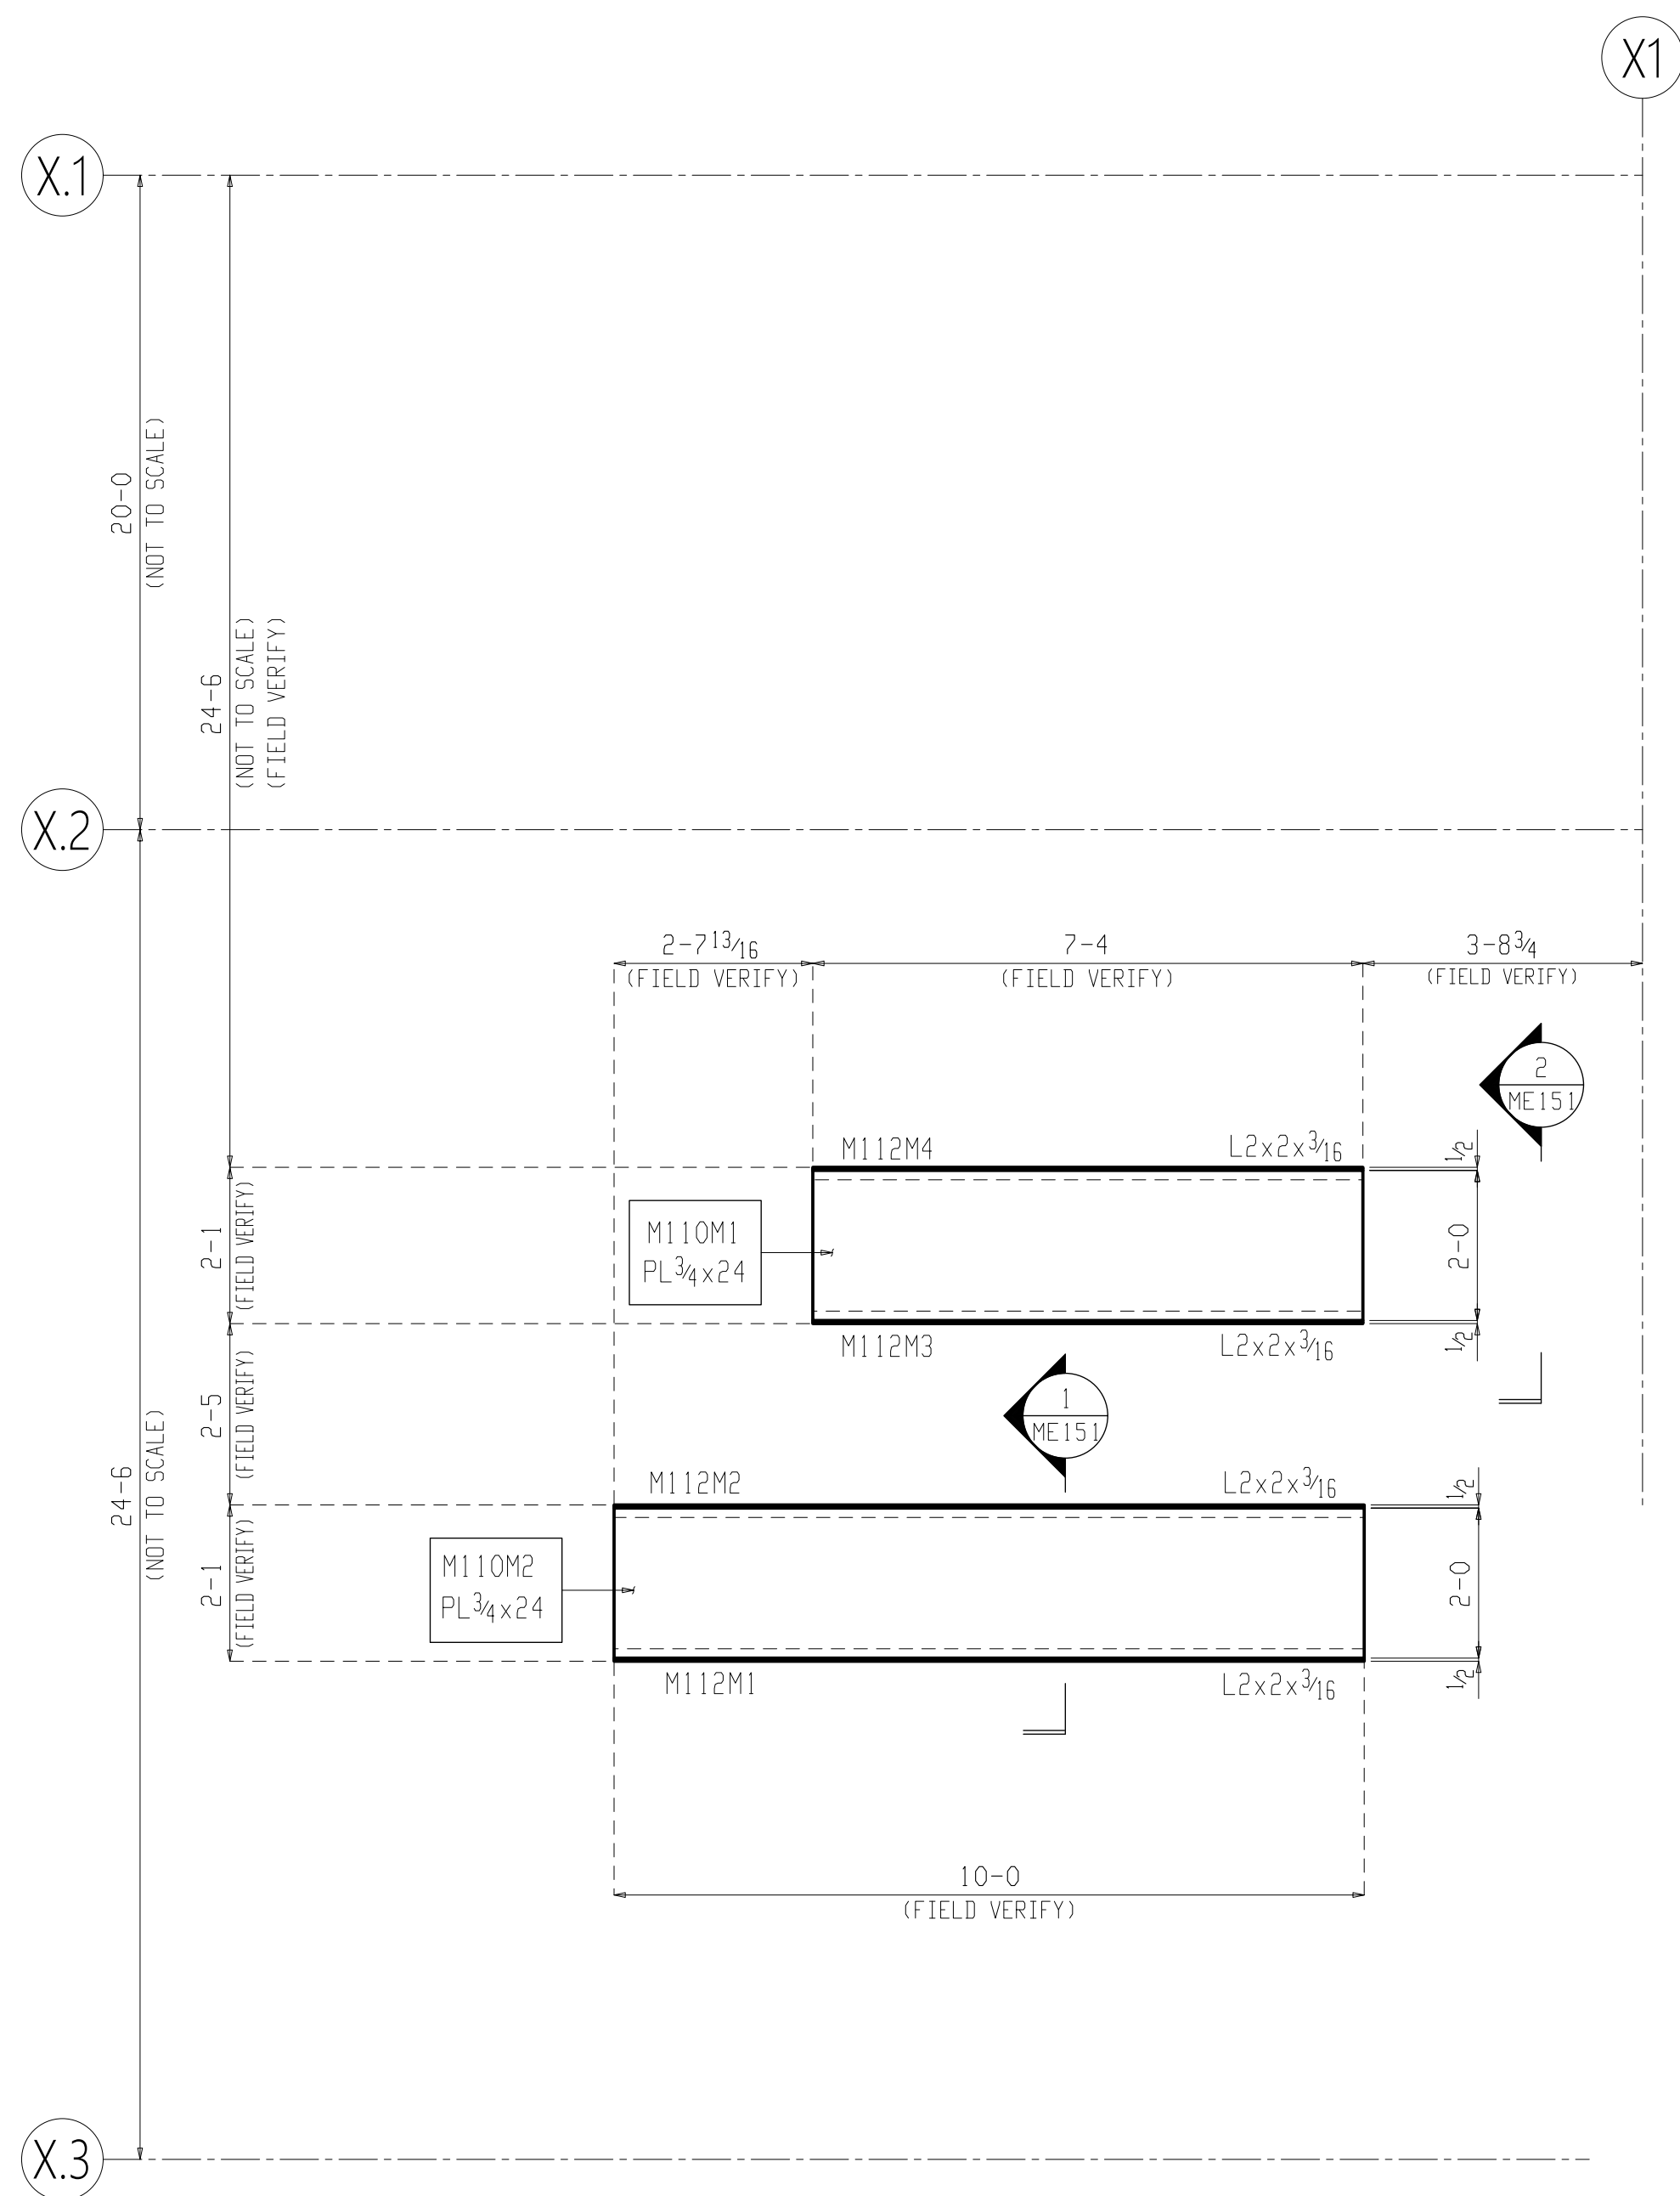


MRI UTILITY ROUTING TRENCH PLAN

NOTES: - (REF DWG: F2/AS3.36)

1) TOP OF GRATING ELEVATION (LEVEL-1): 100'-0" (U.N.D.)

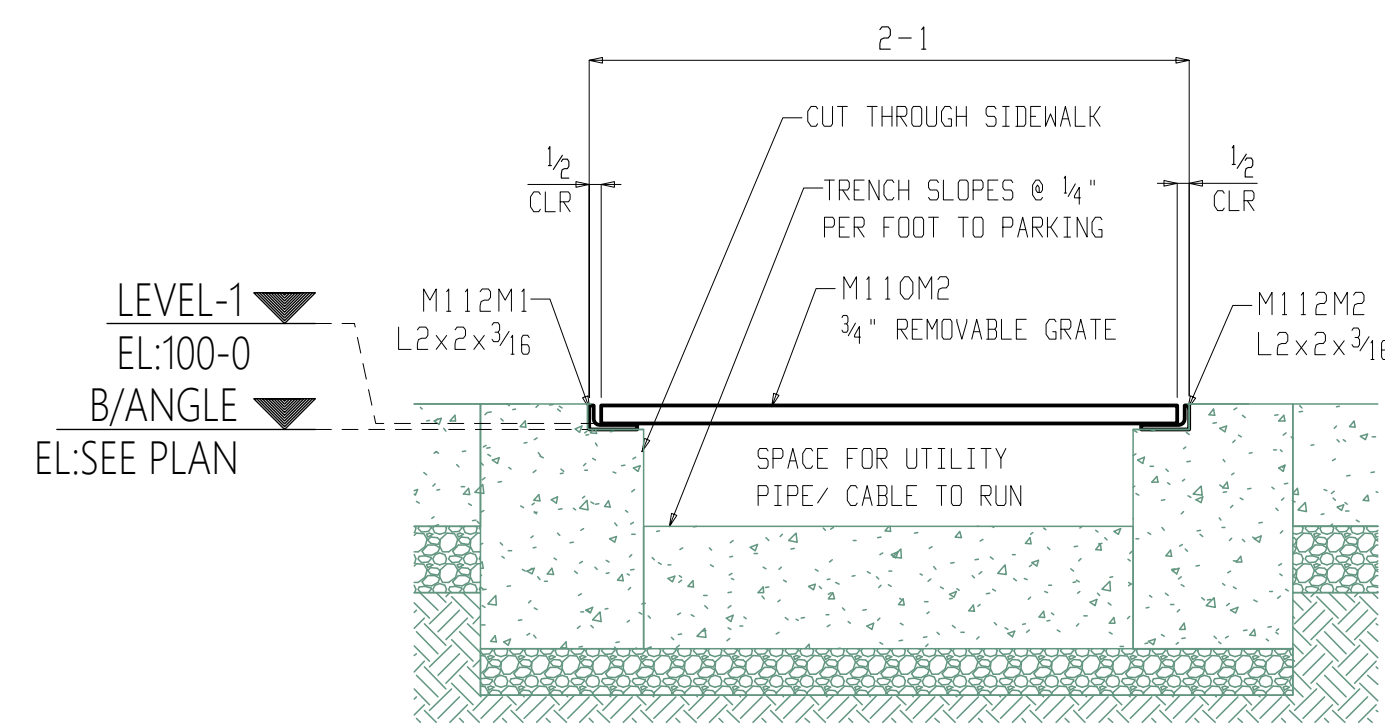

1 SECTION VIEW
(REF DWG: A5/AS3.36)
(FOR PCMK REFER PLAN)

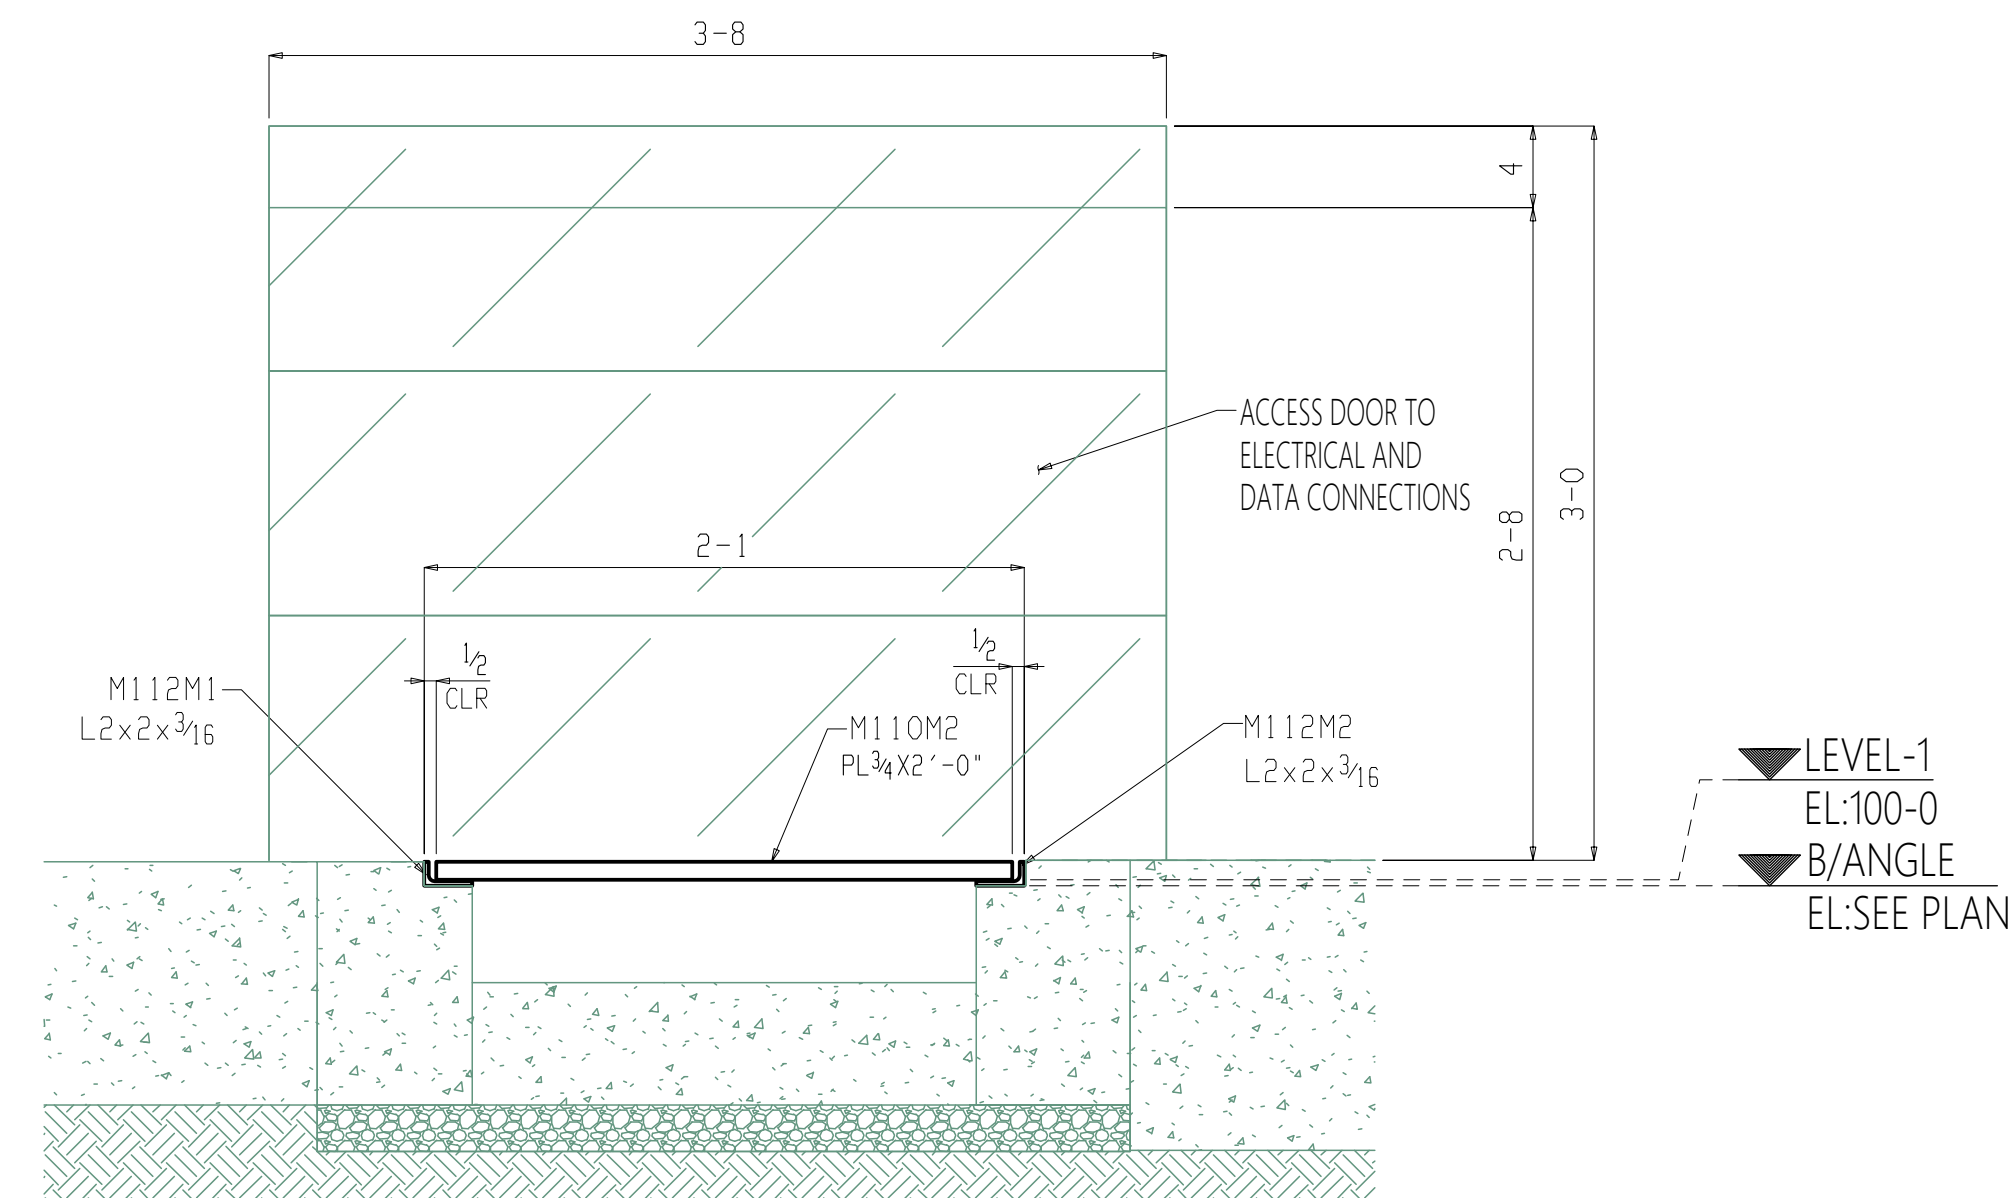

2 SECTION VIEW
(REF DWG: A7/AS3.36)
(FOR PCMK REFER PLAN)