




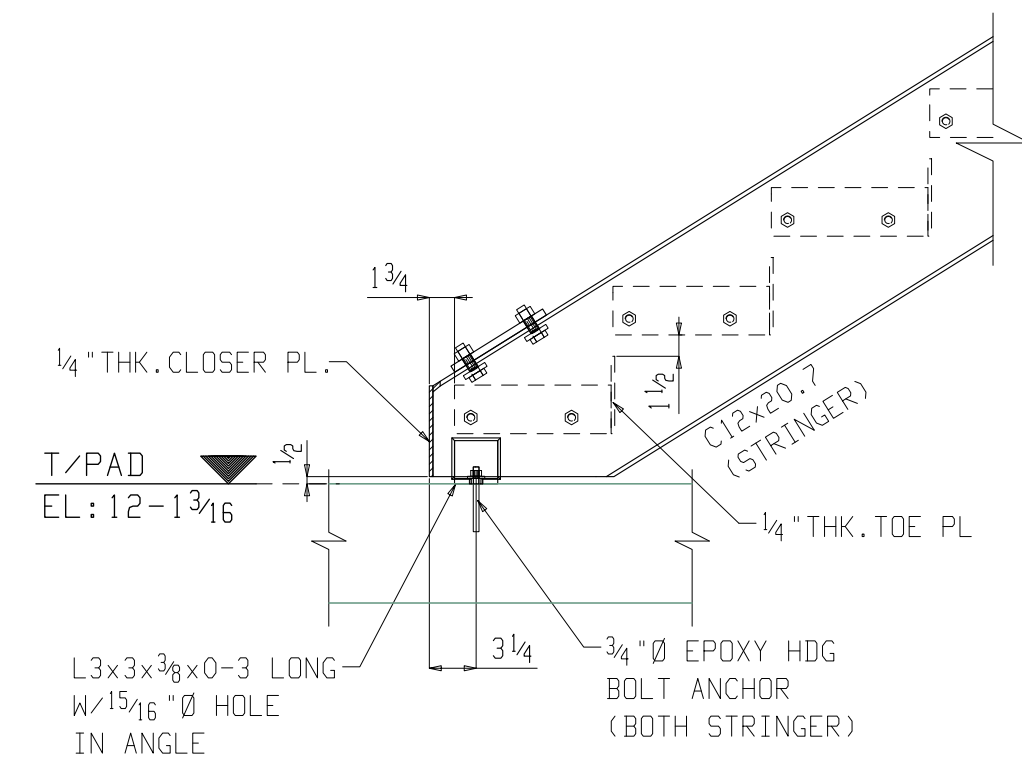


1
E3
DETAIL VIEW
(REF.DRW. A/A58)
(HANDRAIL NOT SHOW FOR CLARITY)

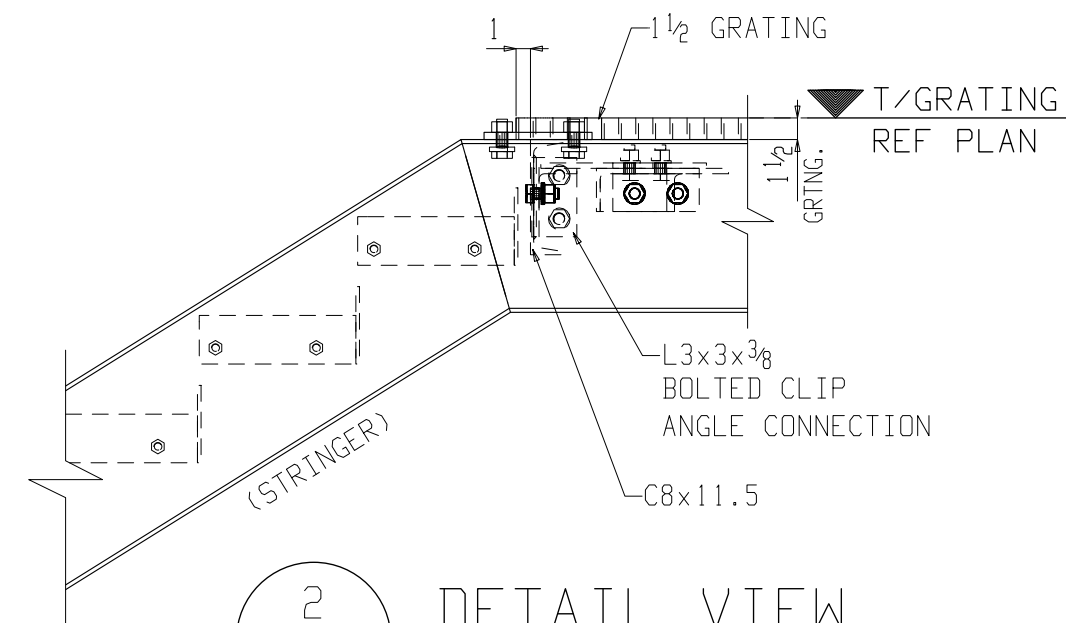


2
E2
DETAIL VIEW
(REF.DRW. B/A58)
(HANDRAIL NOT SHOW FOR CLARITY)

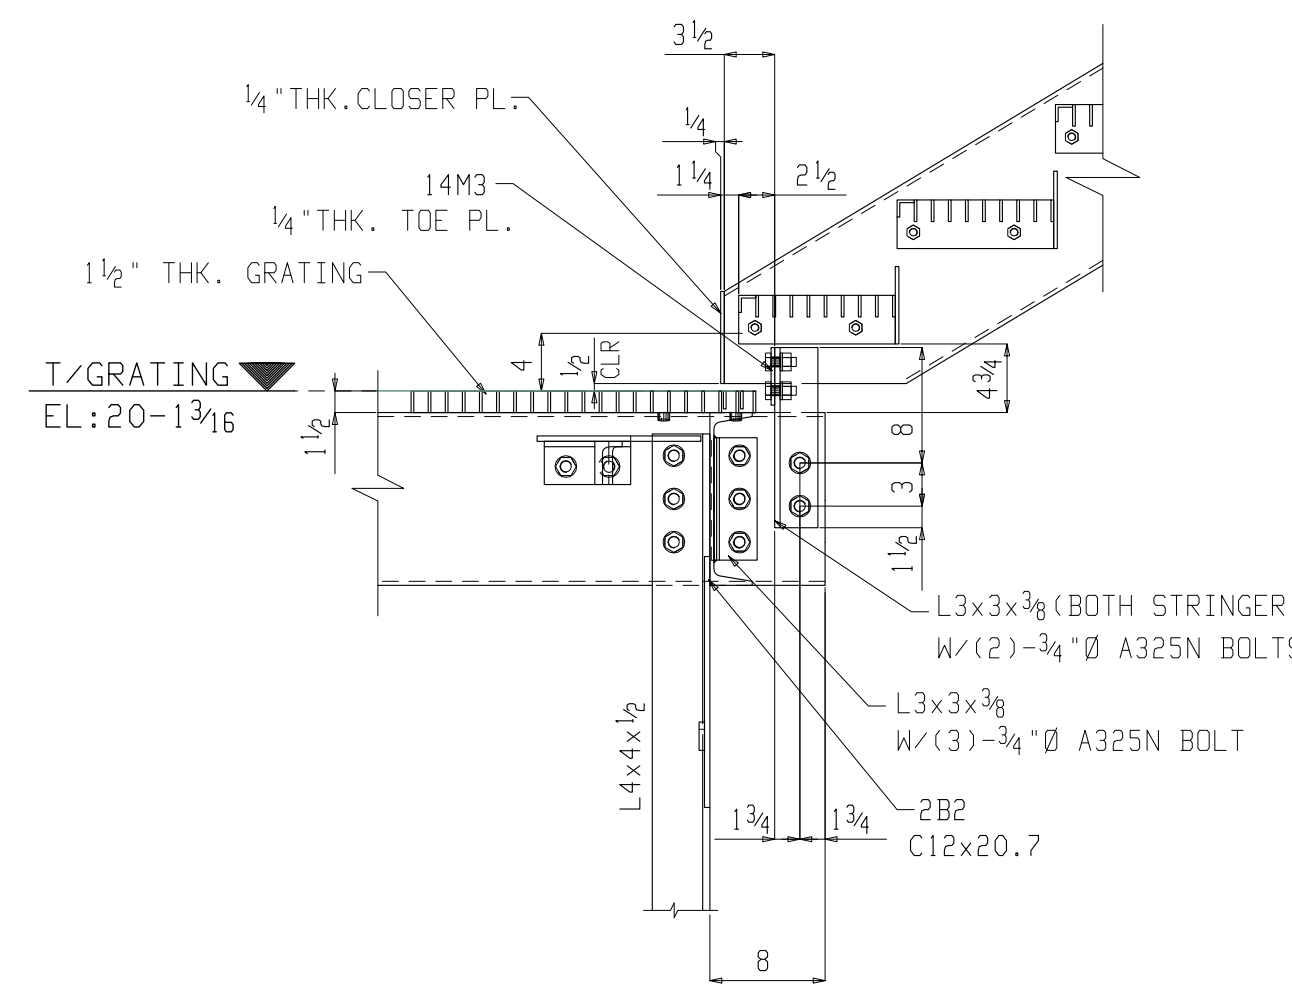


3
E3
SECTION VIEW
(REF.DRW. C/A58)
(HANDRAIL NOT SHOW FOR CLARITY)

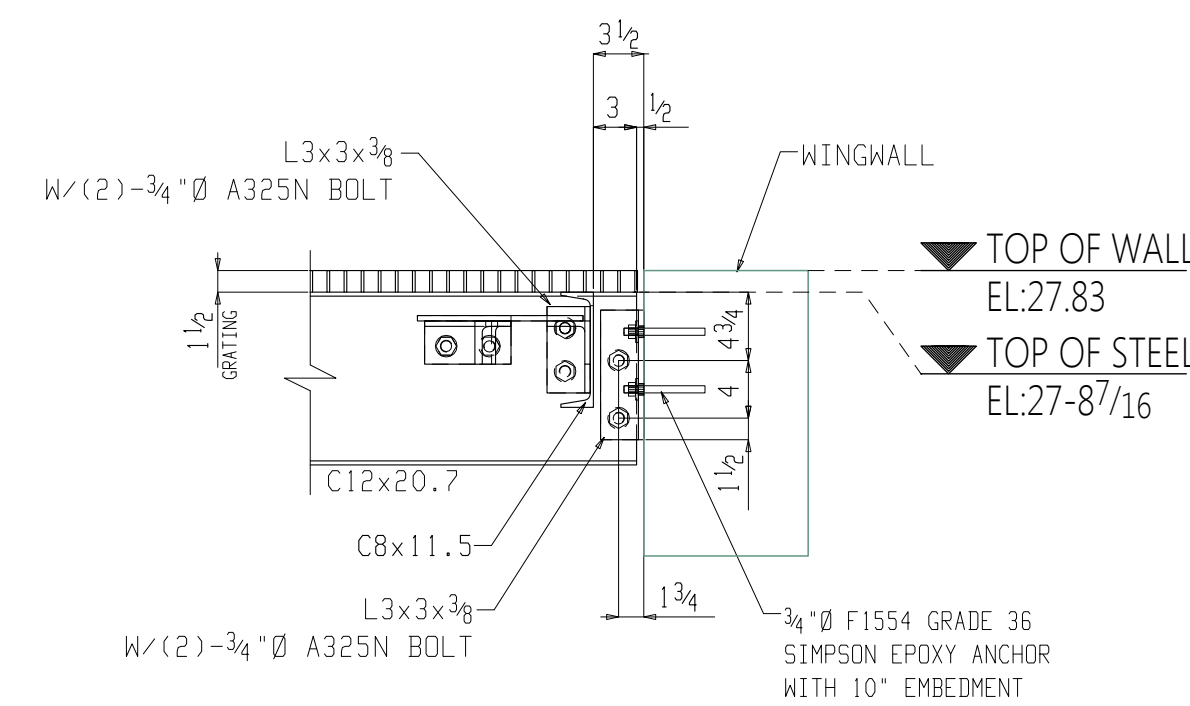


4
E3
SECTION VIEW
(REF.DRW. D/A58)
(HANDRAIL NOT SHOW FOR CLARITY)

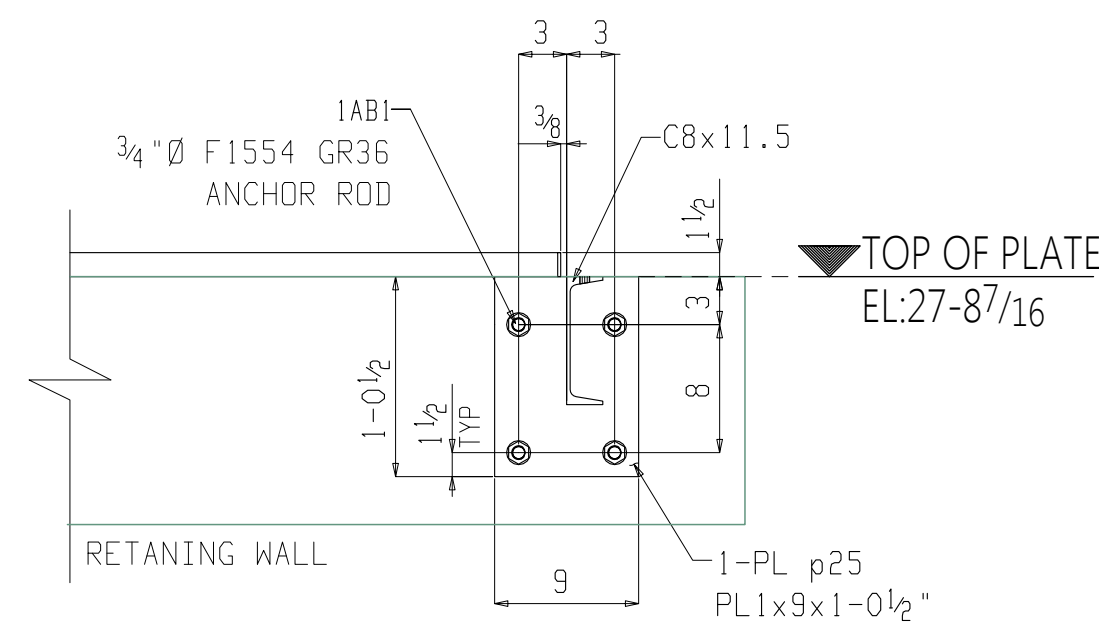


5
E3
SECTION VIEW
(REF.DRW. E/A58)

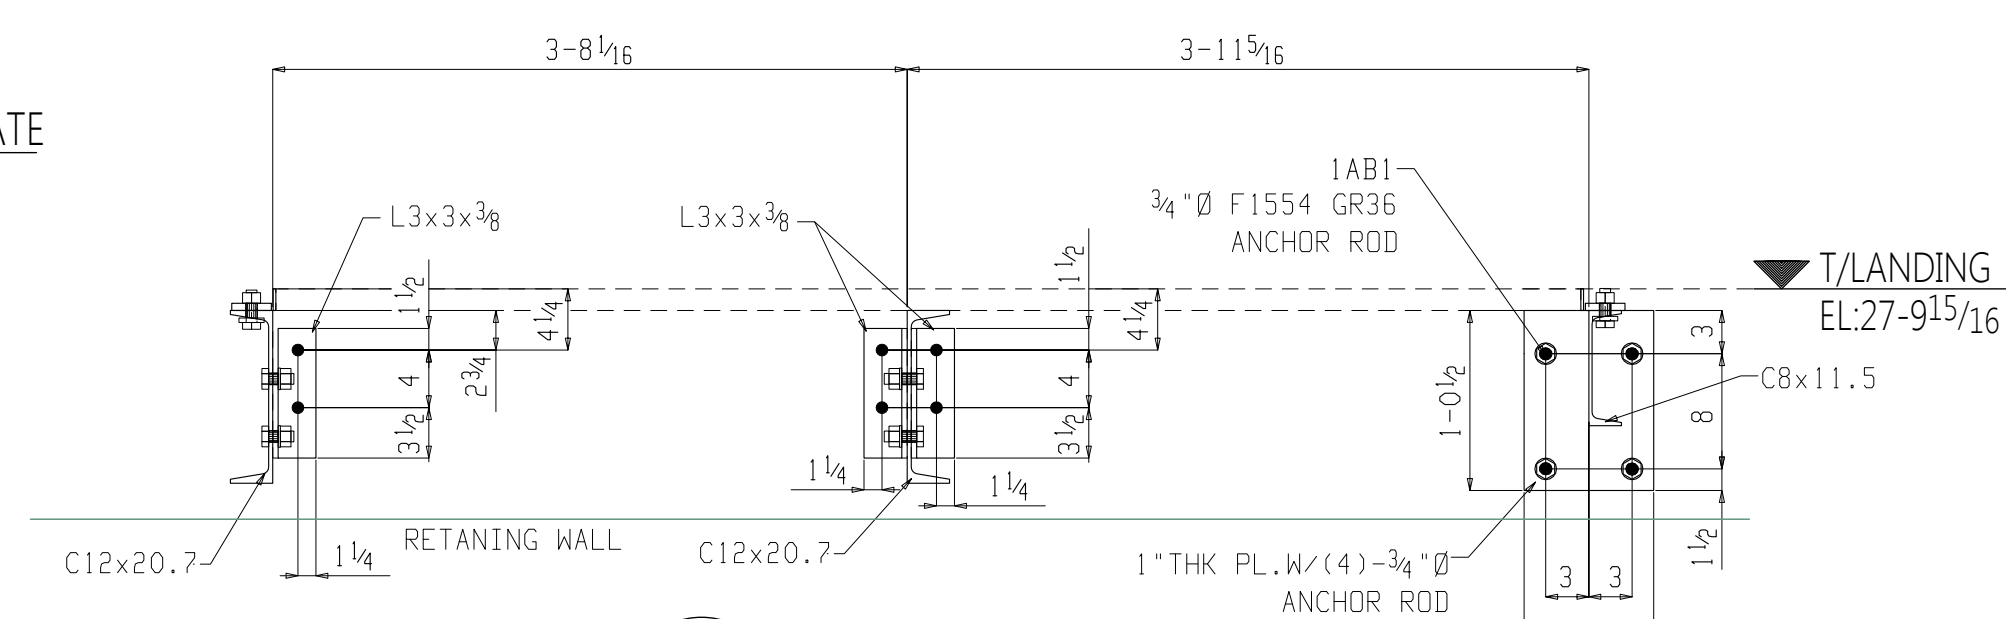


6
E3
SECTION VIEW
STAIR CONNECTION TO WALL

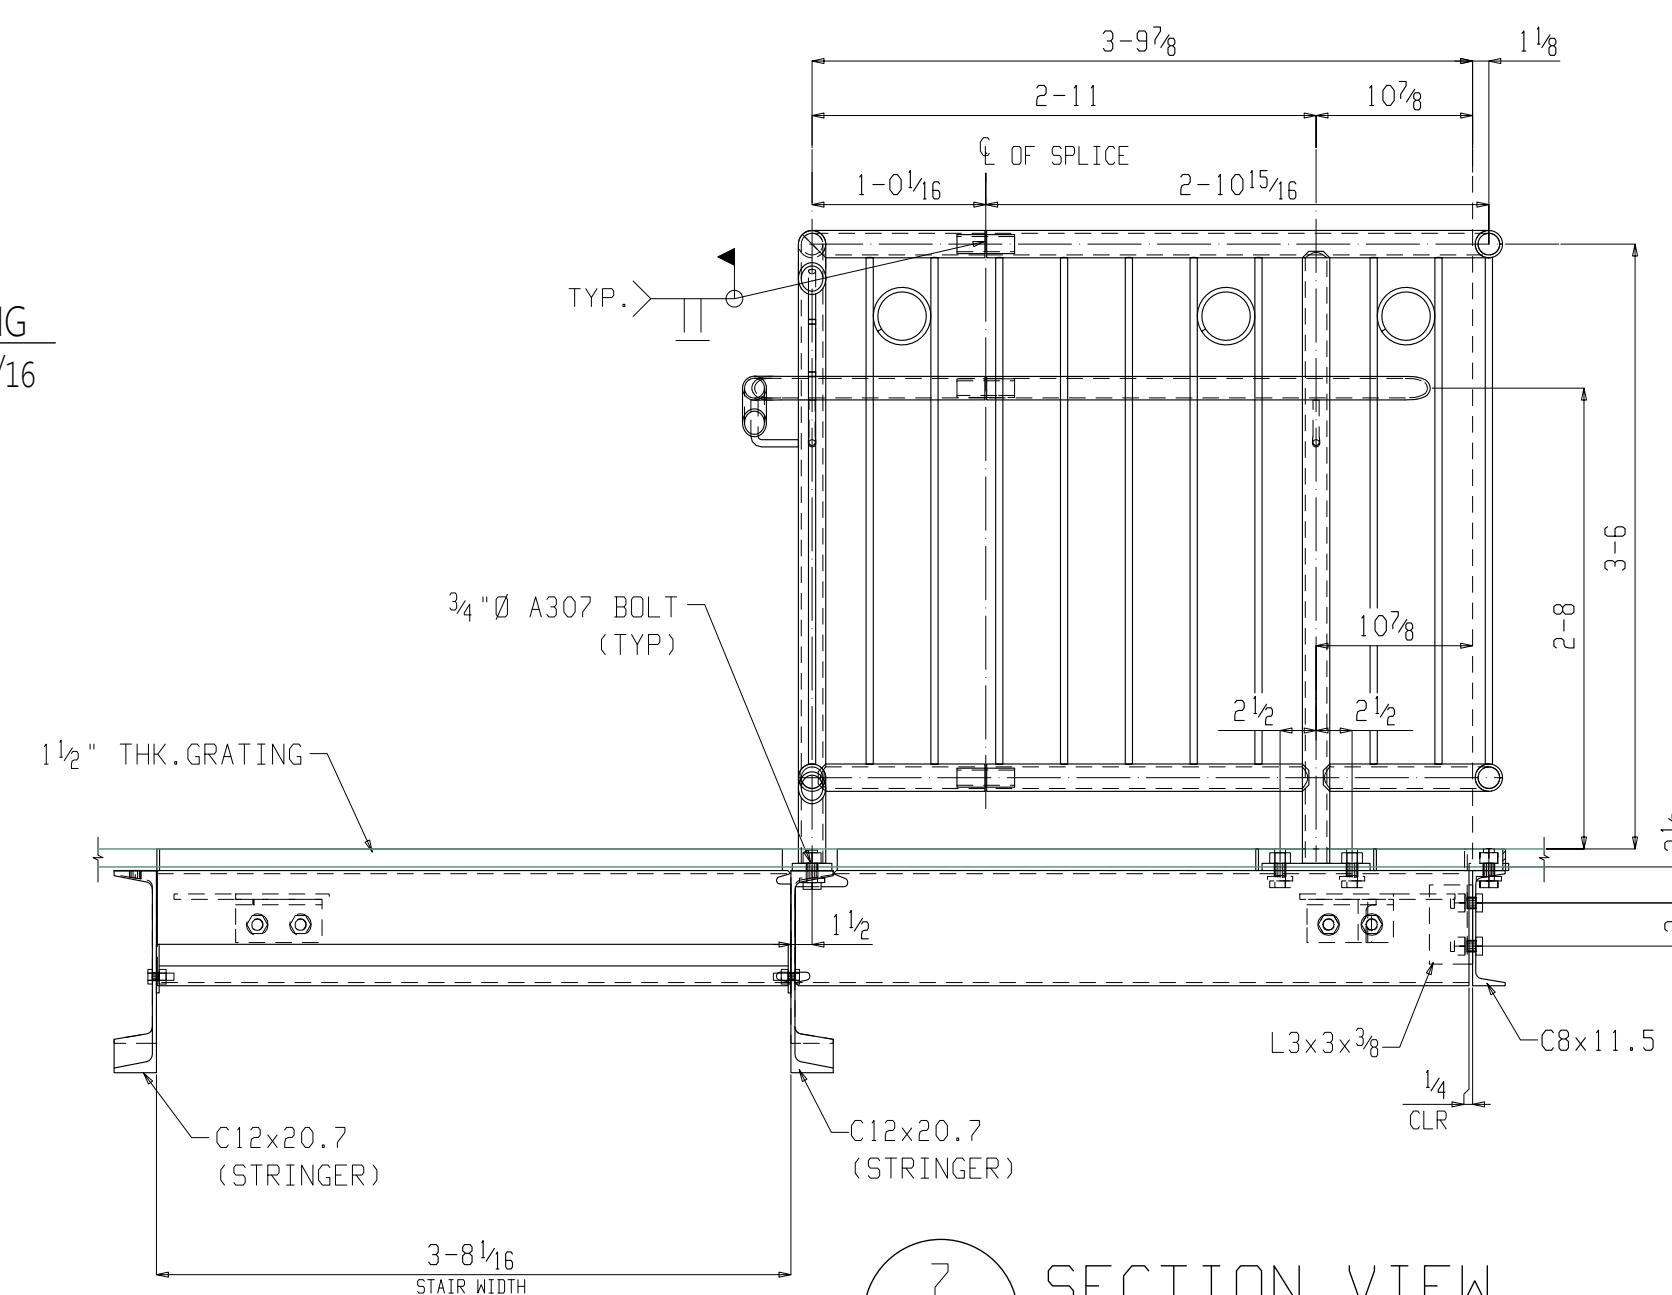


7
E3
SECTION VIEW

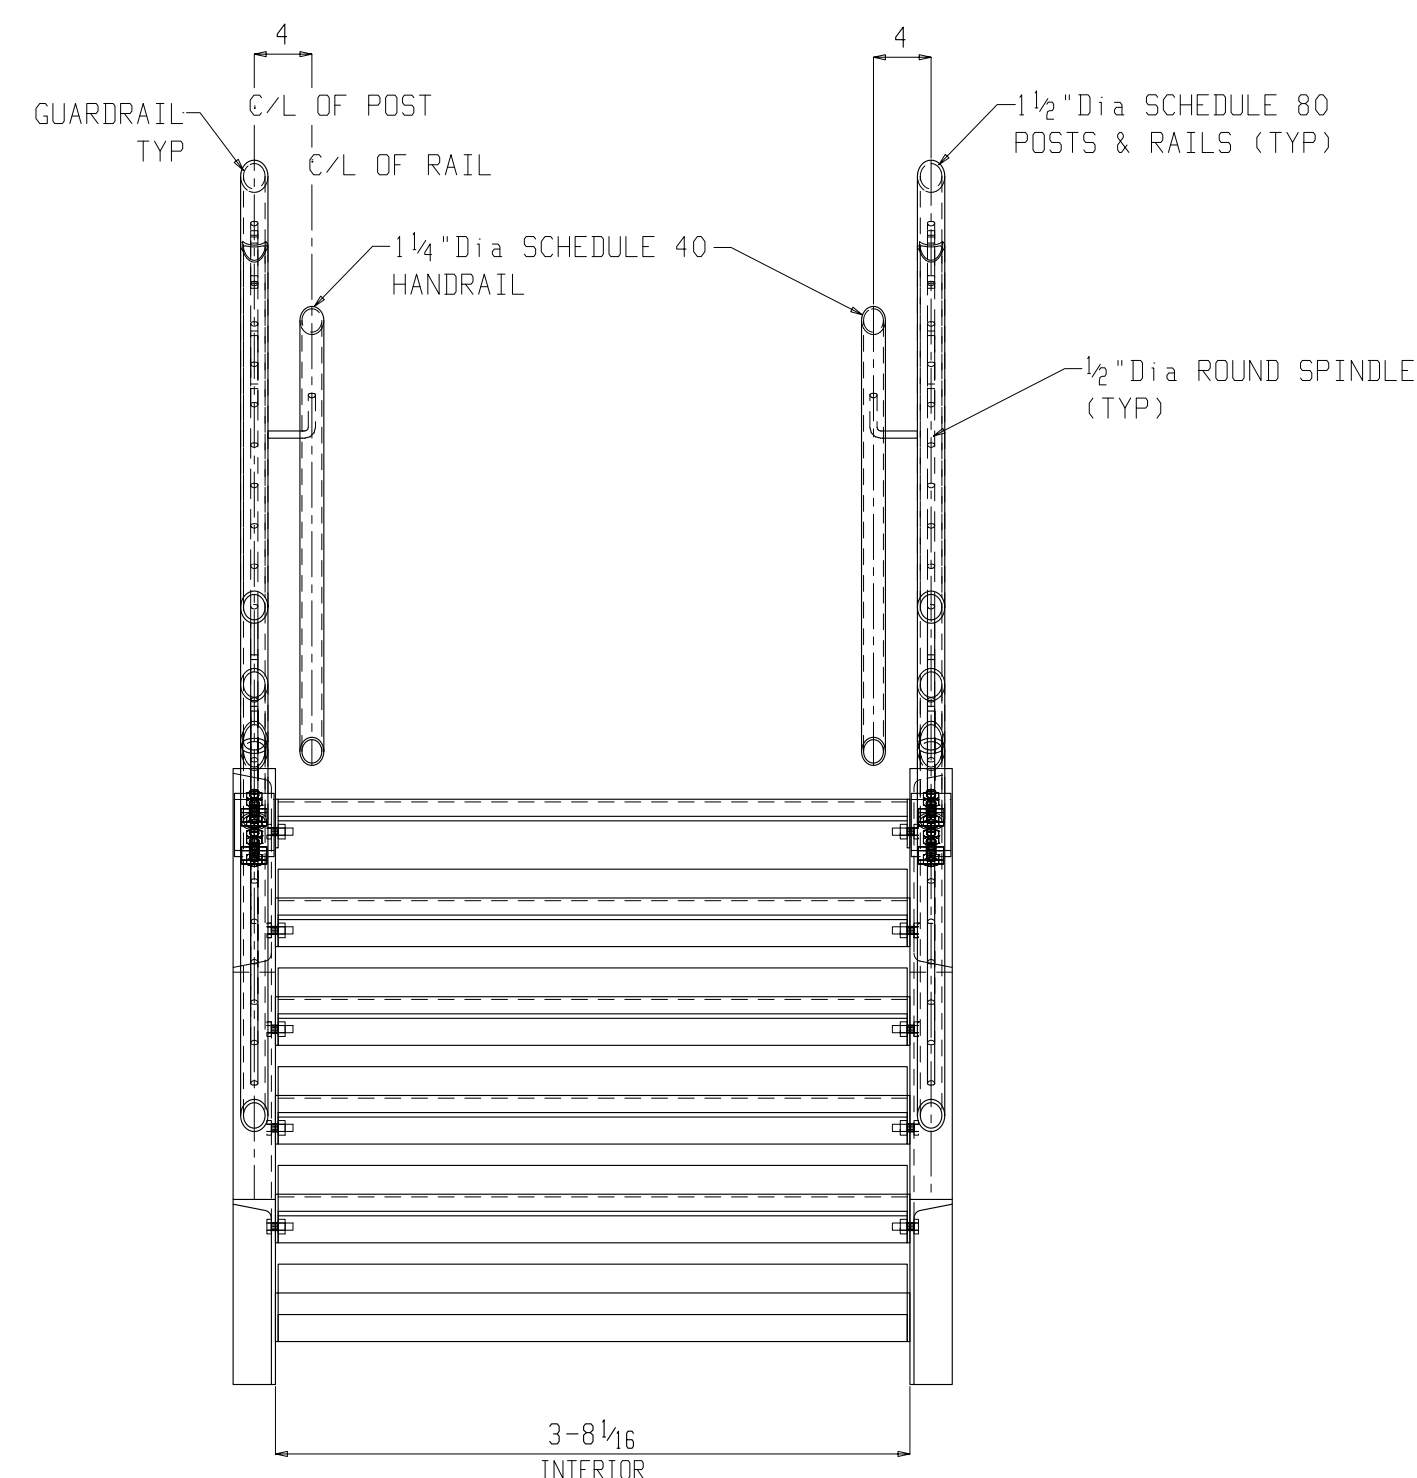


9
E3
SECTION VIEW
(REF.DRW. D/A58)

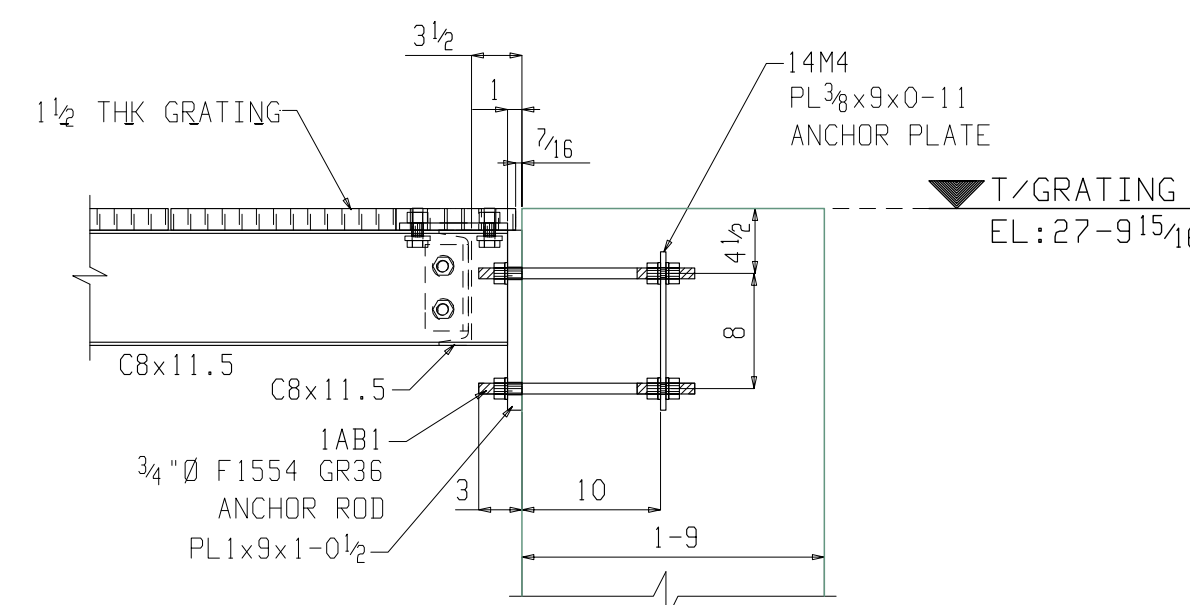

10
E3
SECTION VIEW
(REF.DRW. D/A58)
(HANDRAIL NOT SHOW FOR CLARITY)

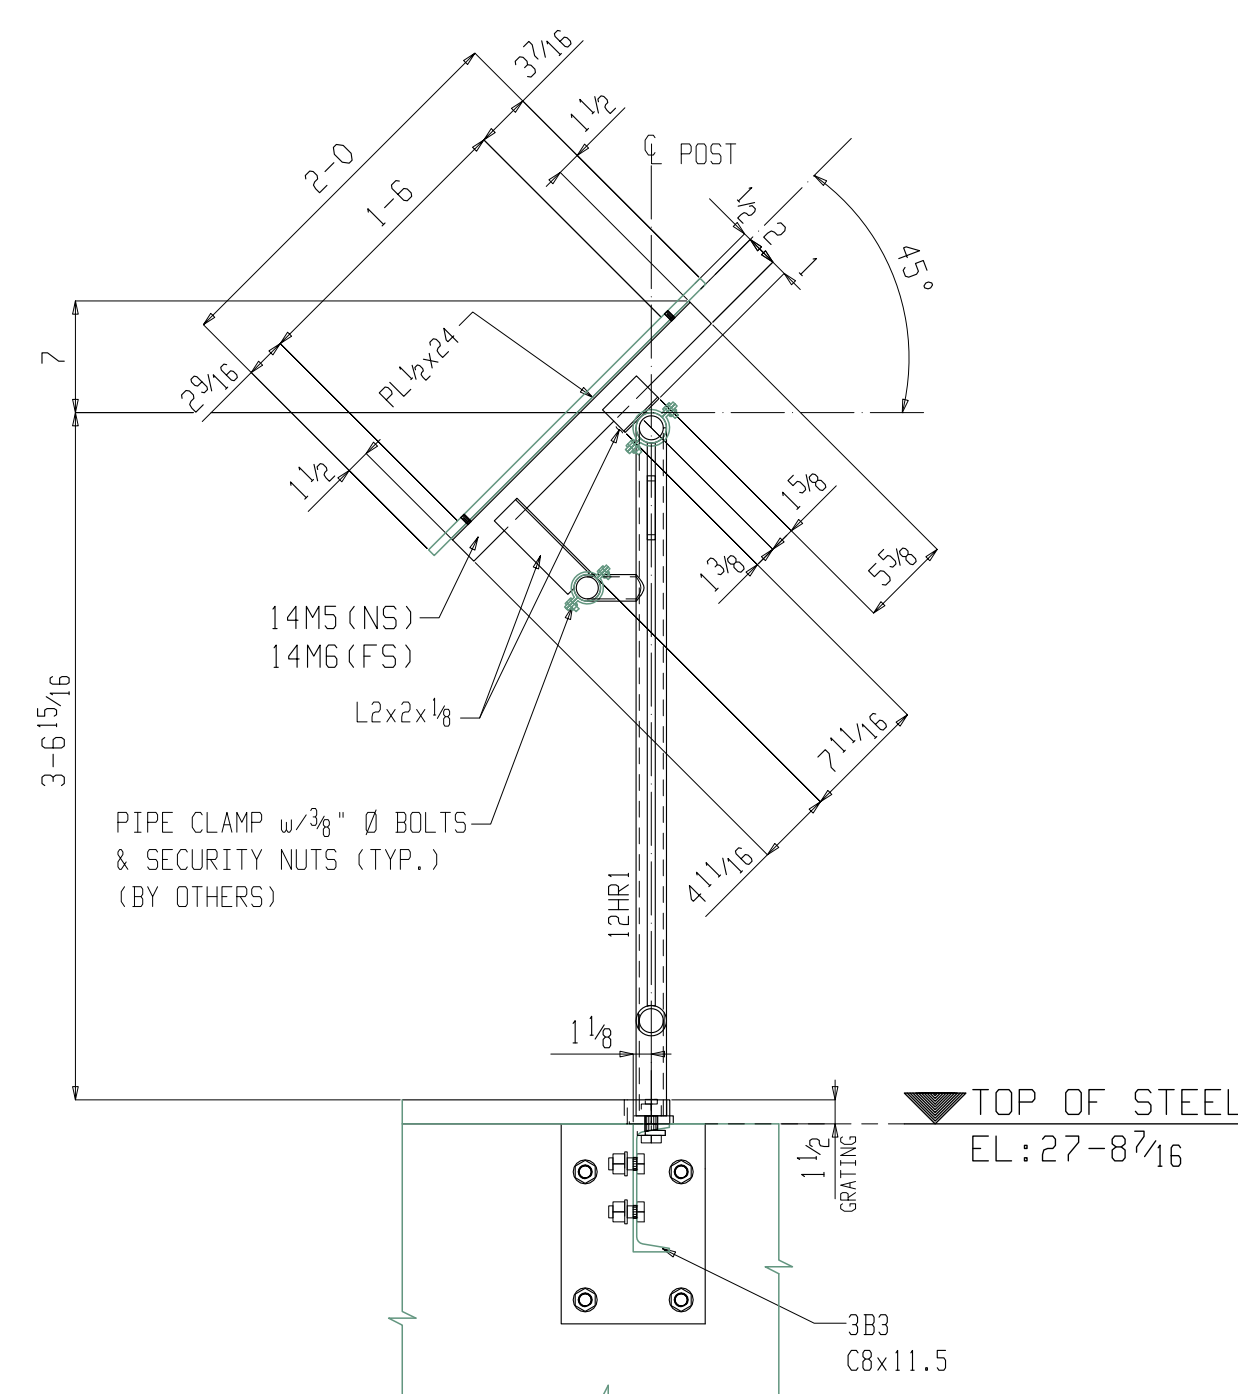

11
E3
SECTION VIEW

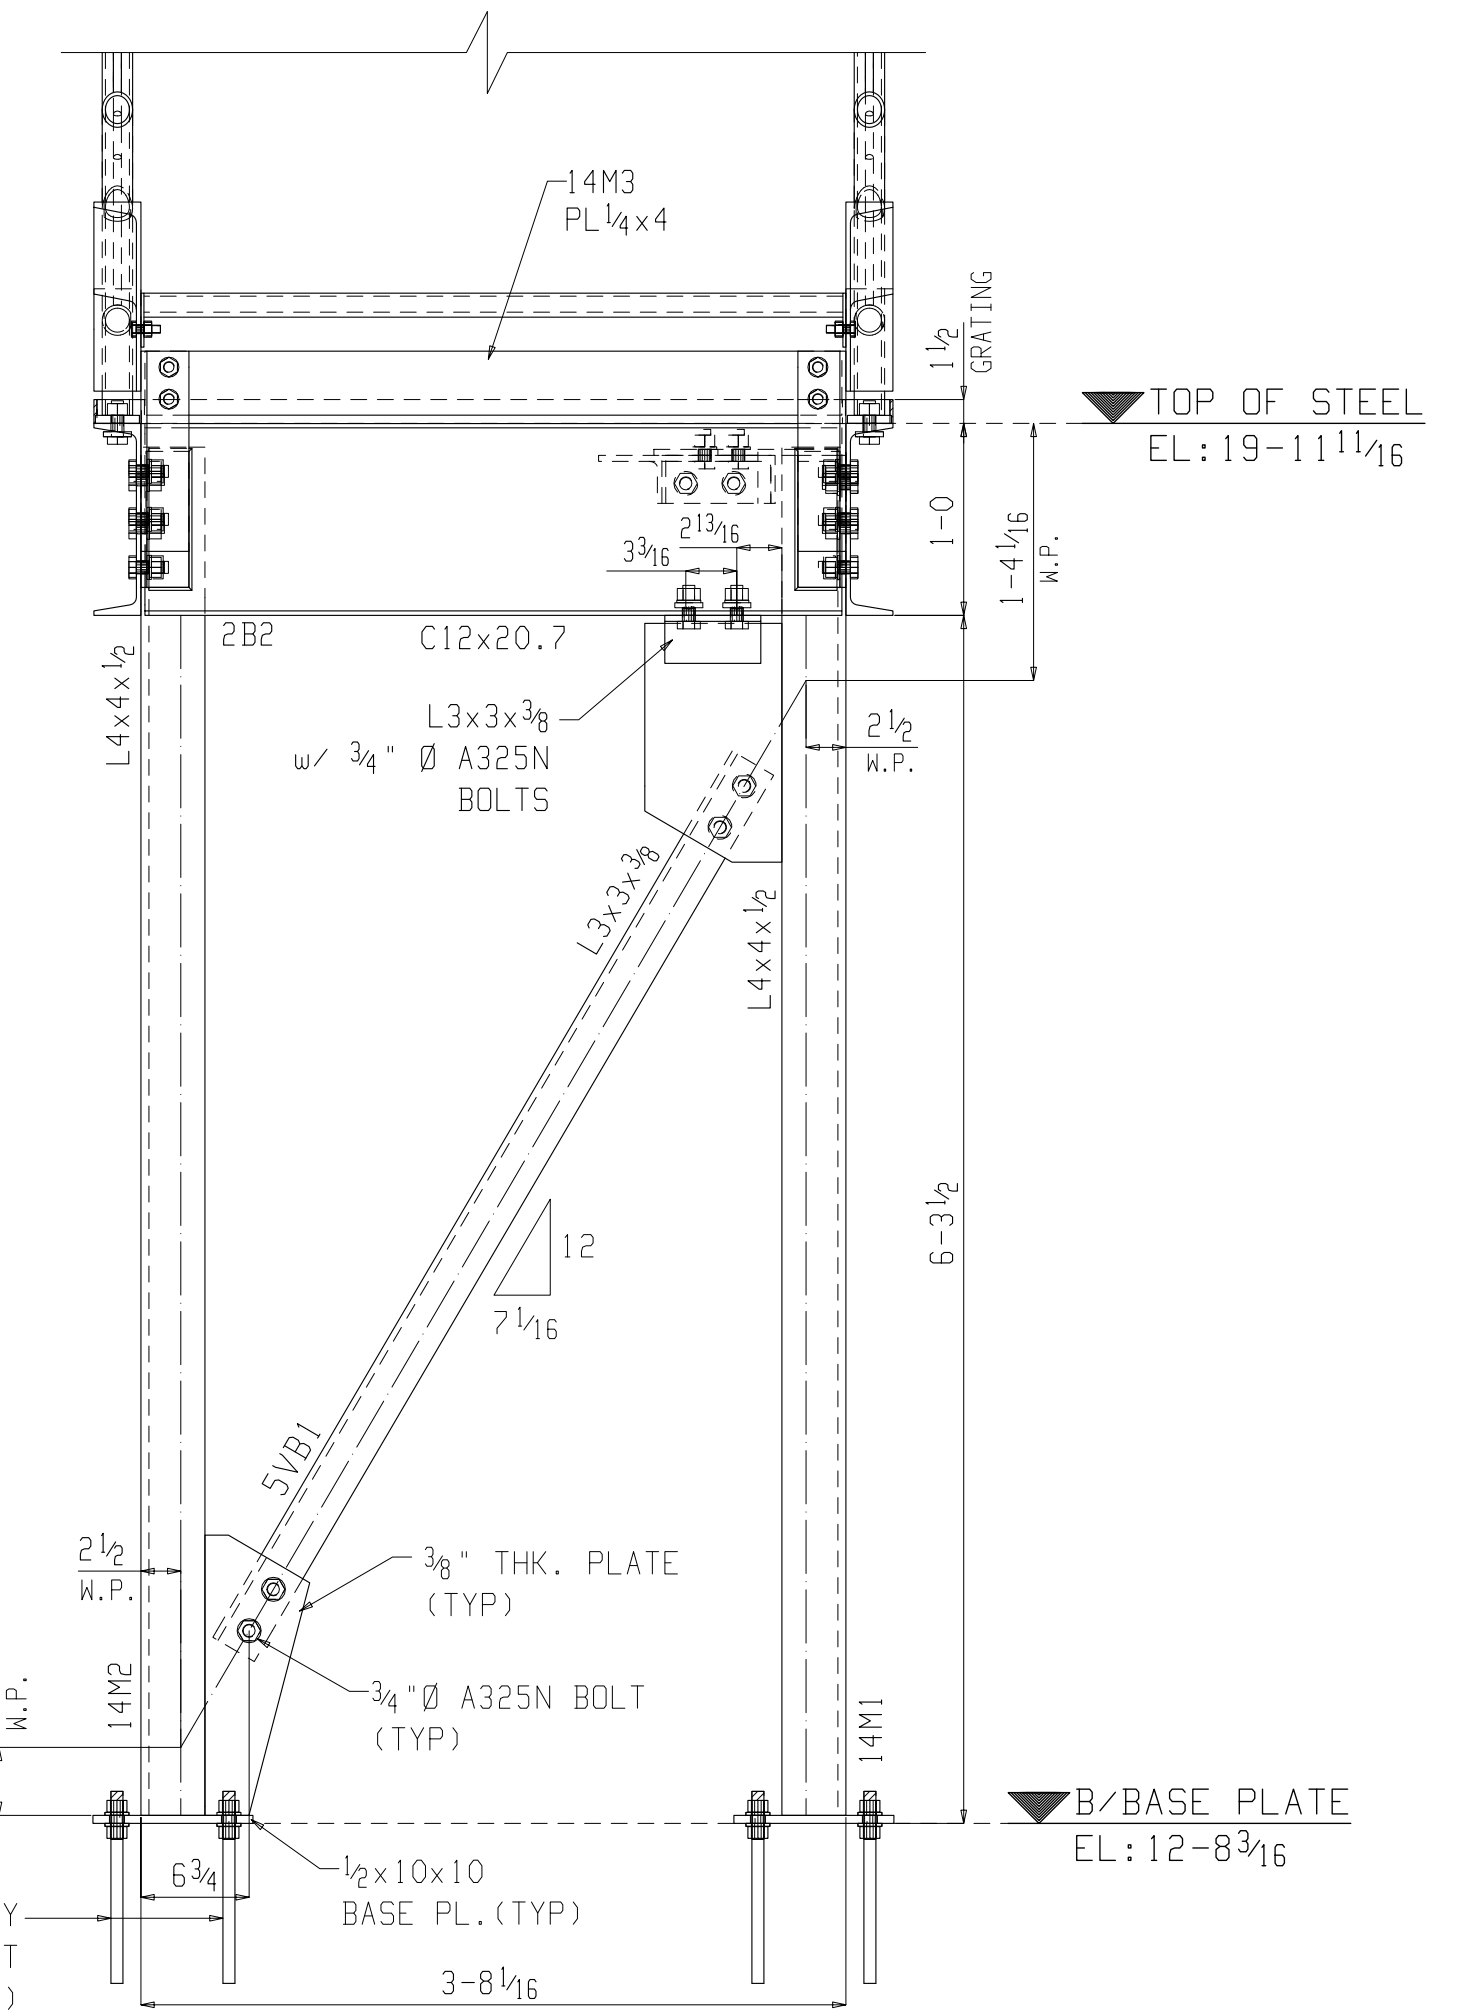

8
E3
SECTION VIEW