



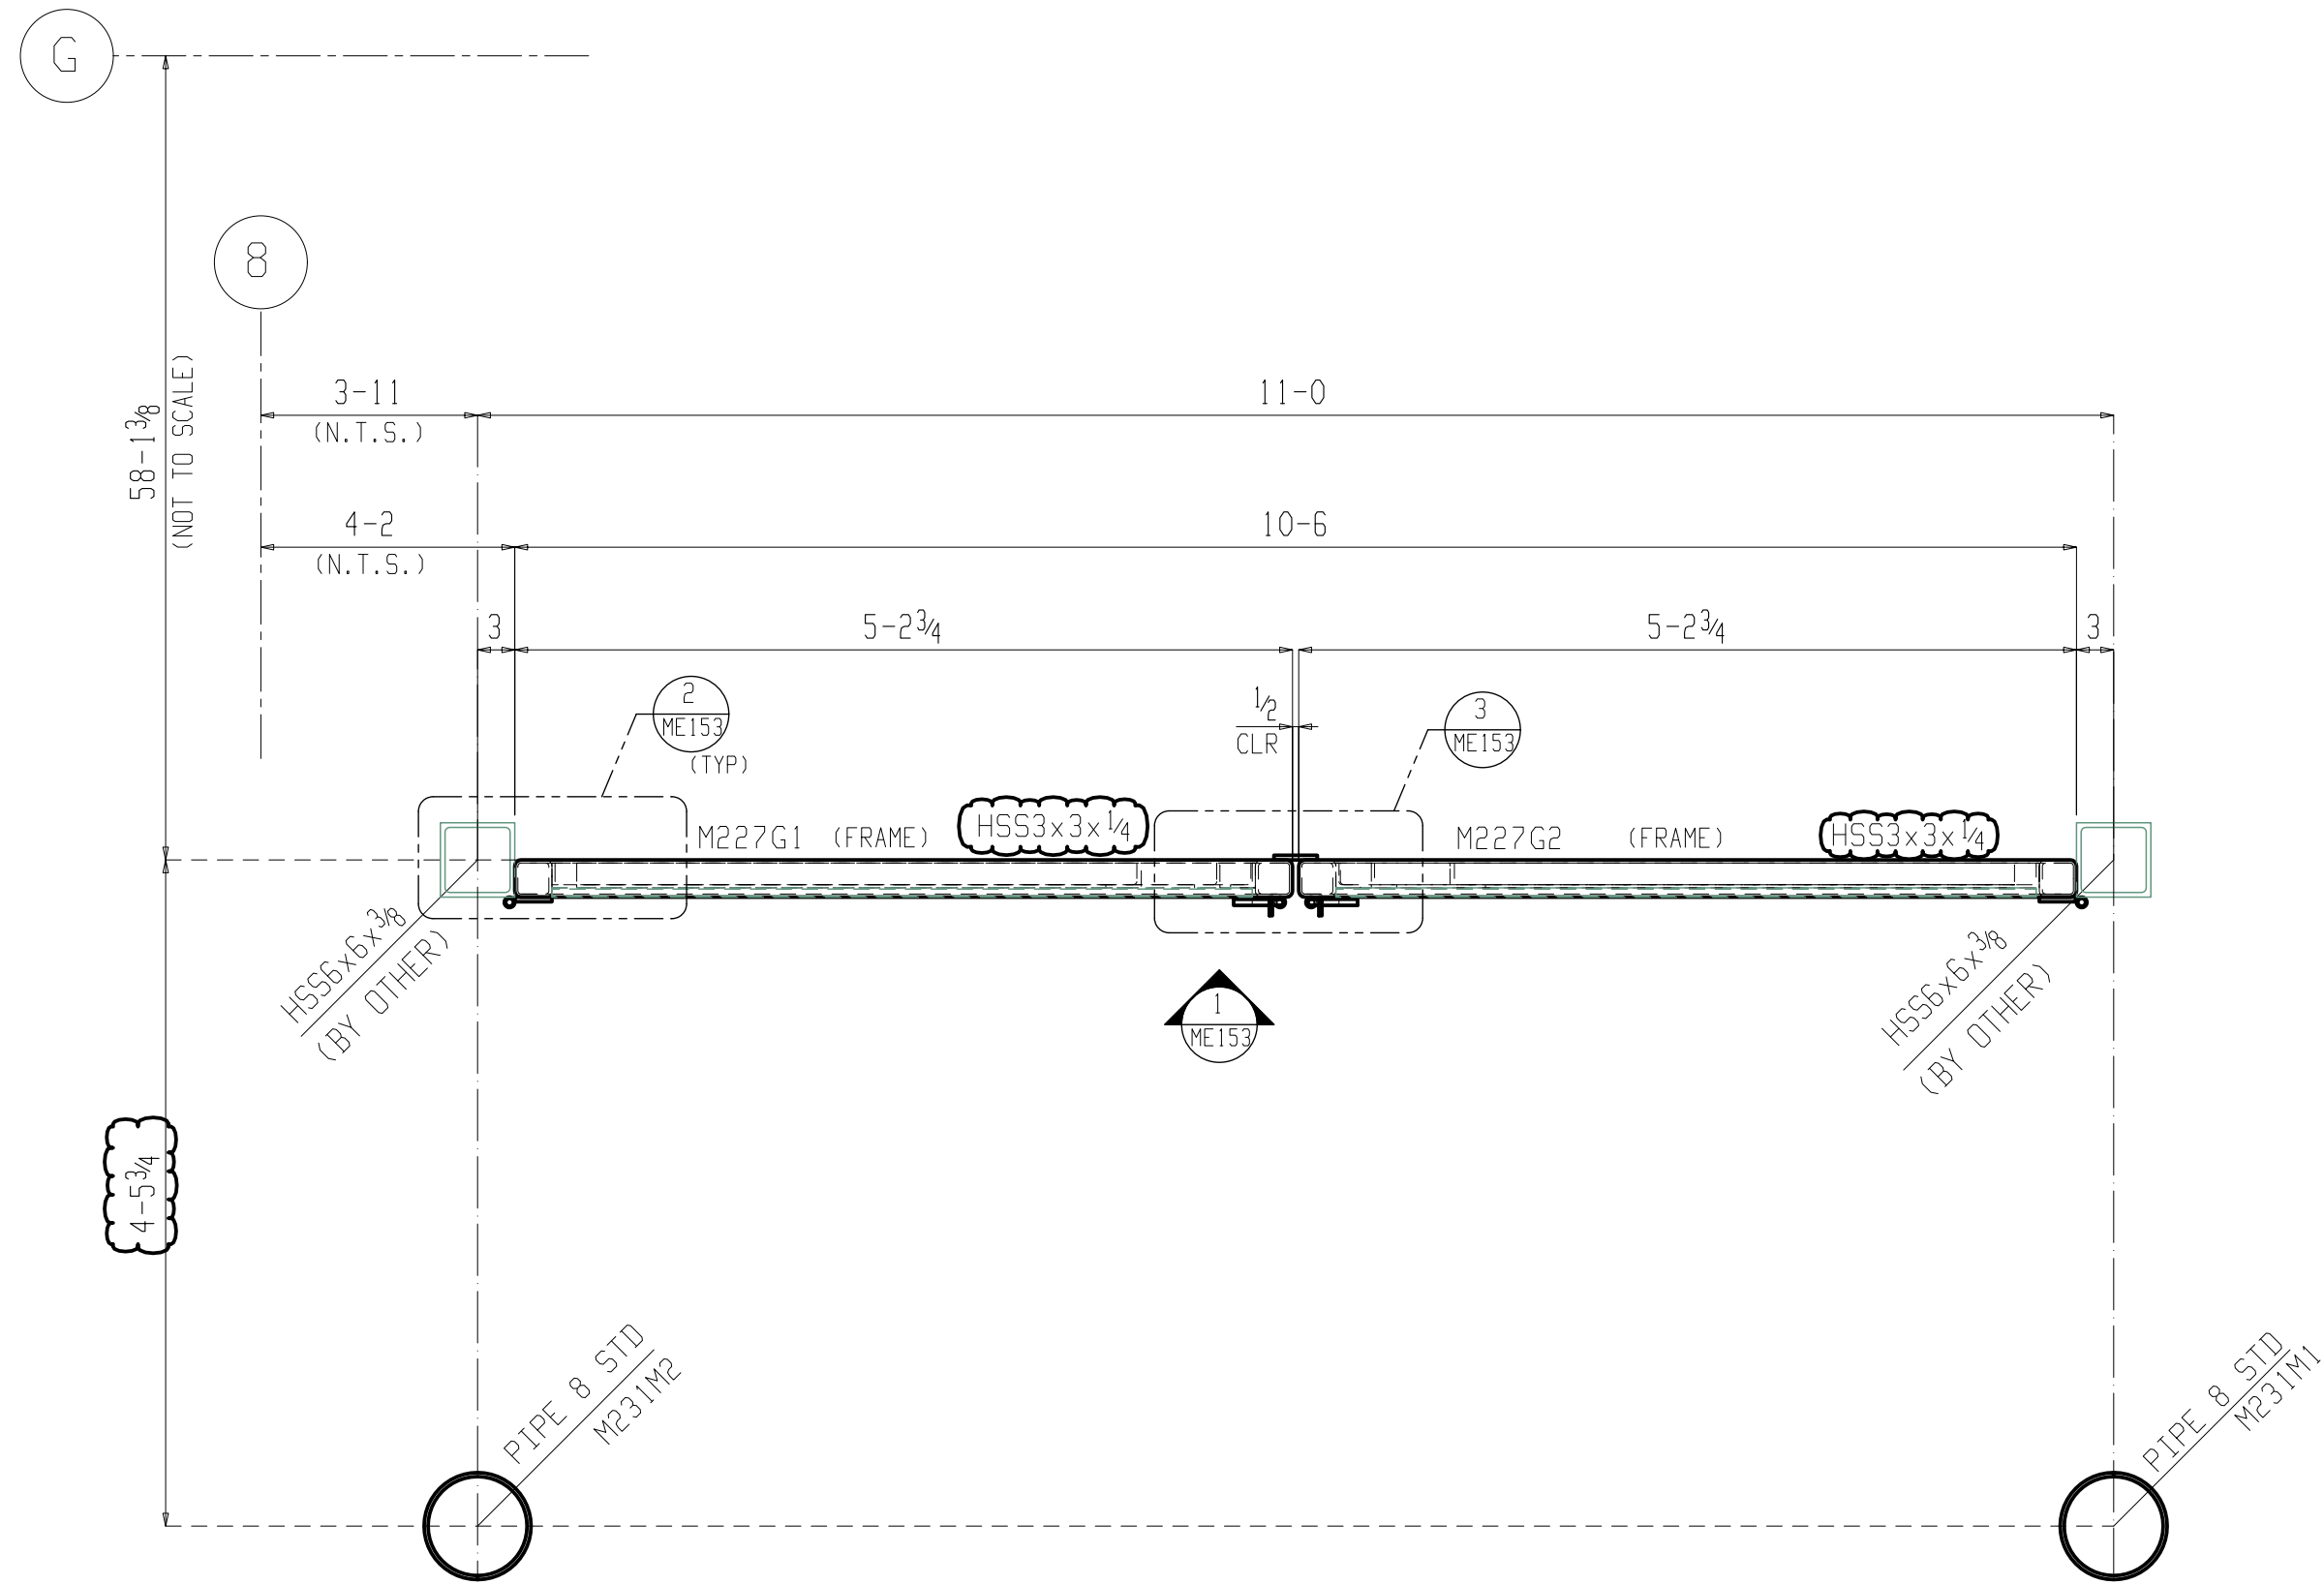


MECHANICAL ENCLOSURE GATE PLAN
(REF DWG: F9/AS3.35)

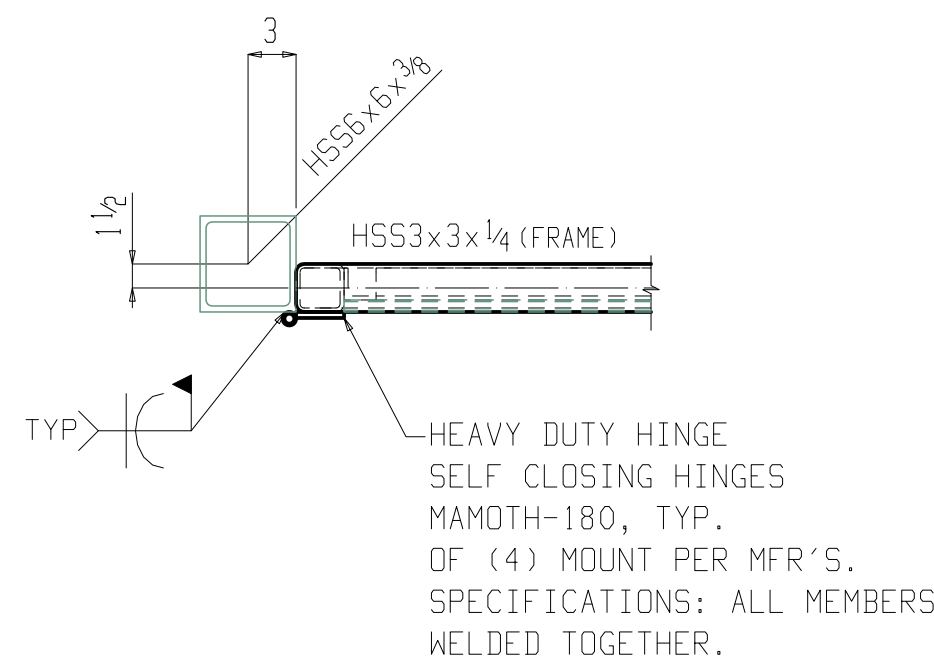


2 DETAIL VIEW
ME153 (FOR PCMK REFER PLAN)

APPROVER PLEASE VERIFY
CLOUDED DIMENSIONS & DETAILS.

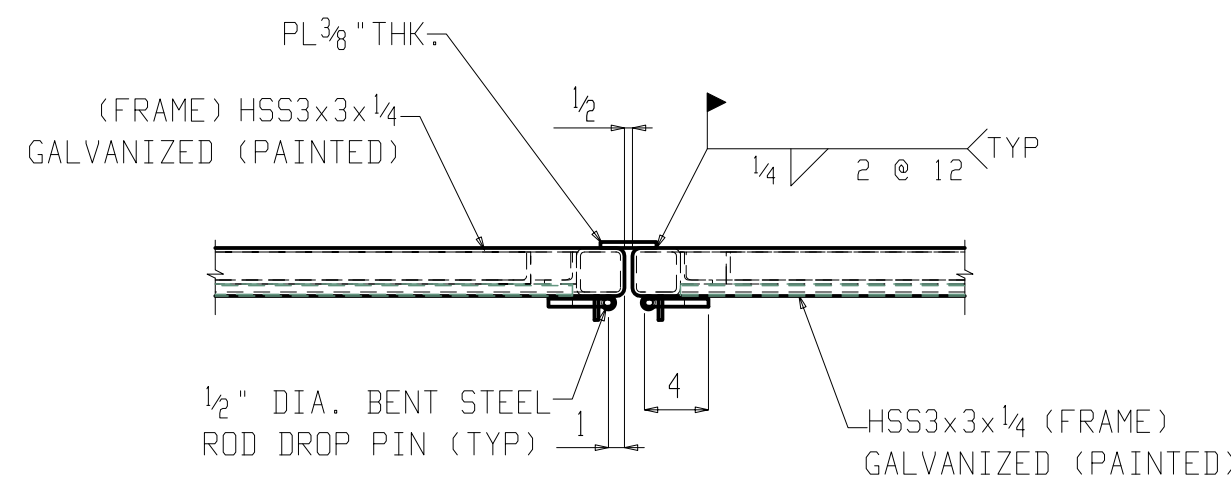


3 DETAIL VIEW
ME153 (FOR PCMK REFER PLAN)

APPROVER PLEASE VERIFY
CLOUDED DIMENSIONS & DETAILS.

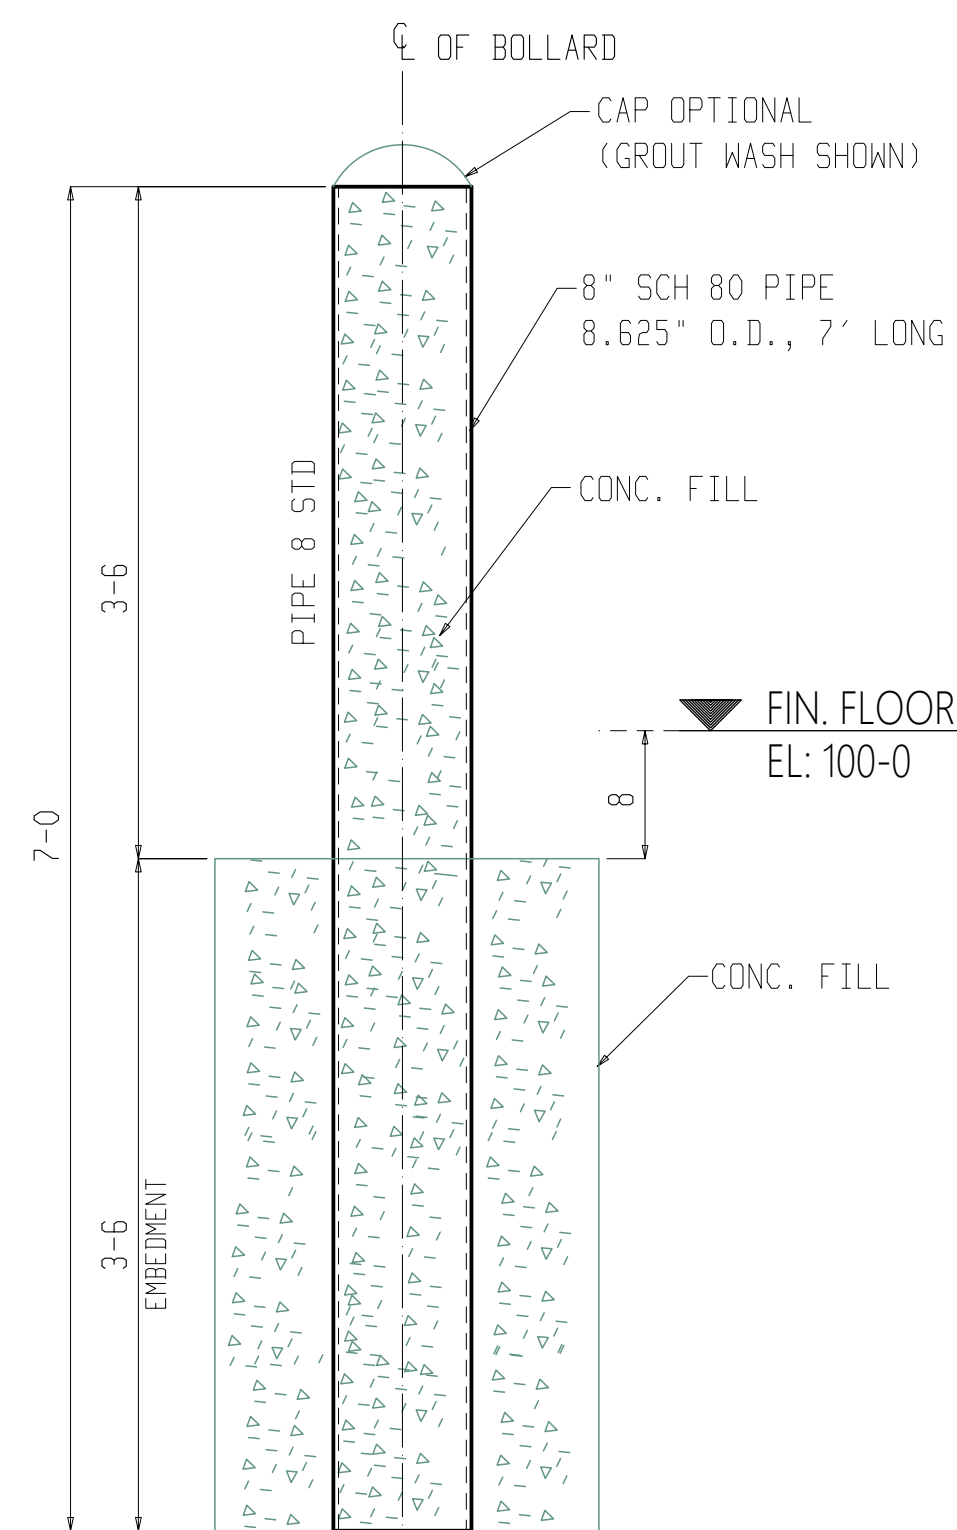

TYPICAL BOLLARD SECTION
(REF. SEC.D/AS1.25)

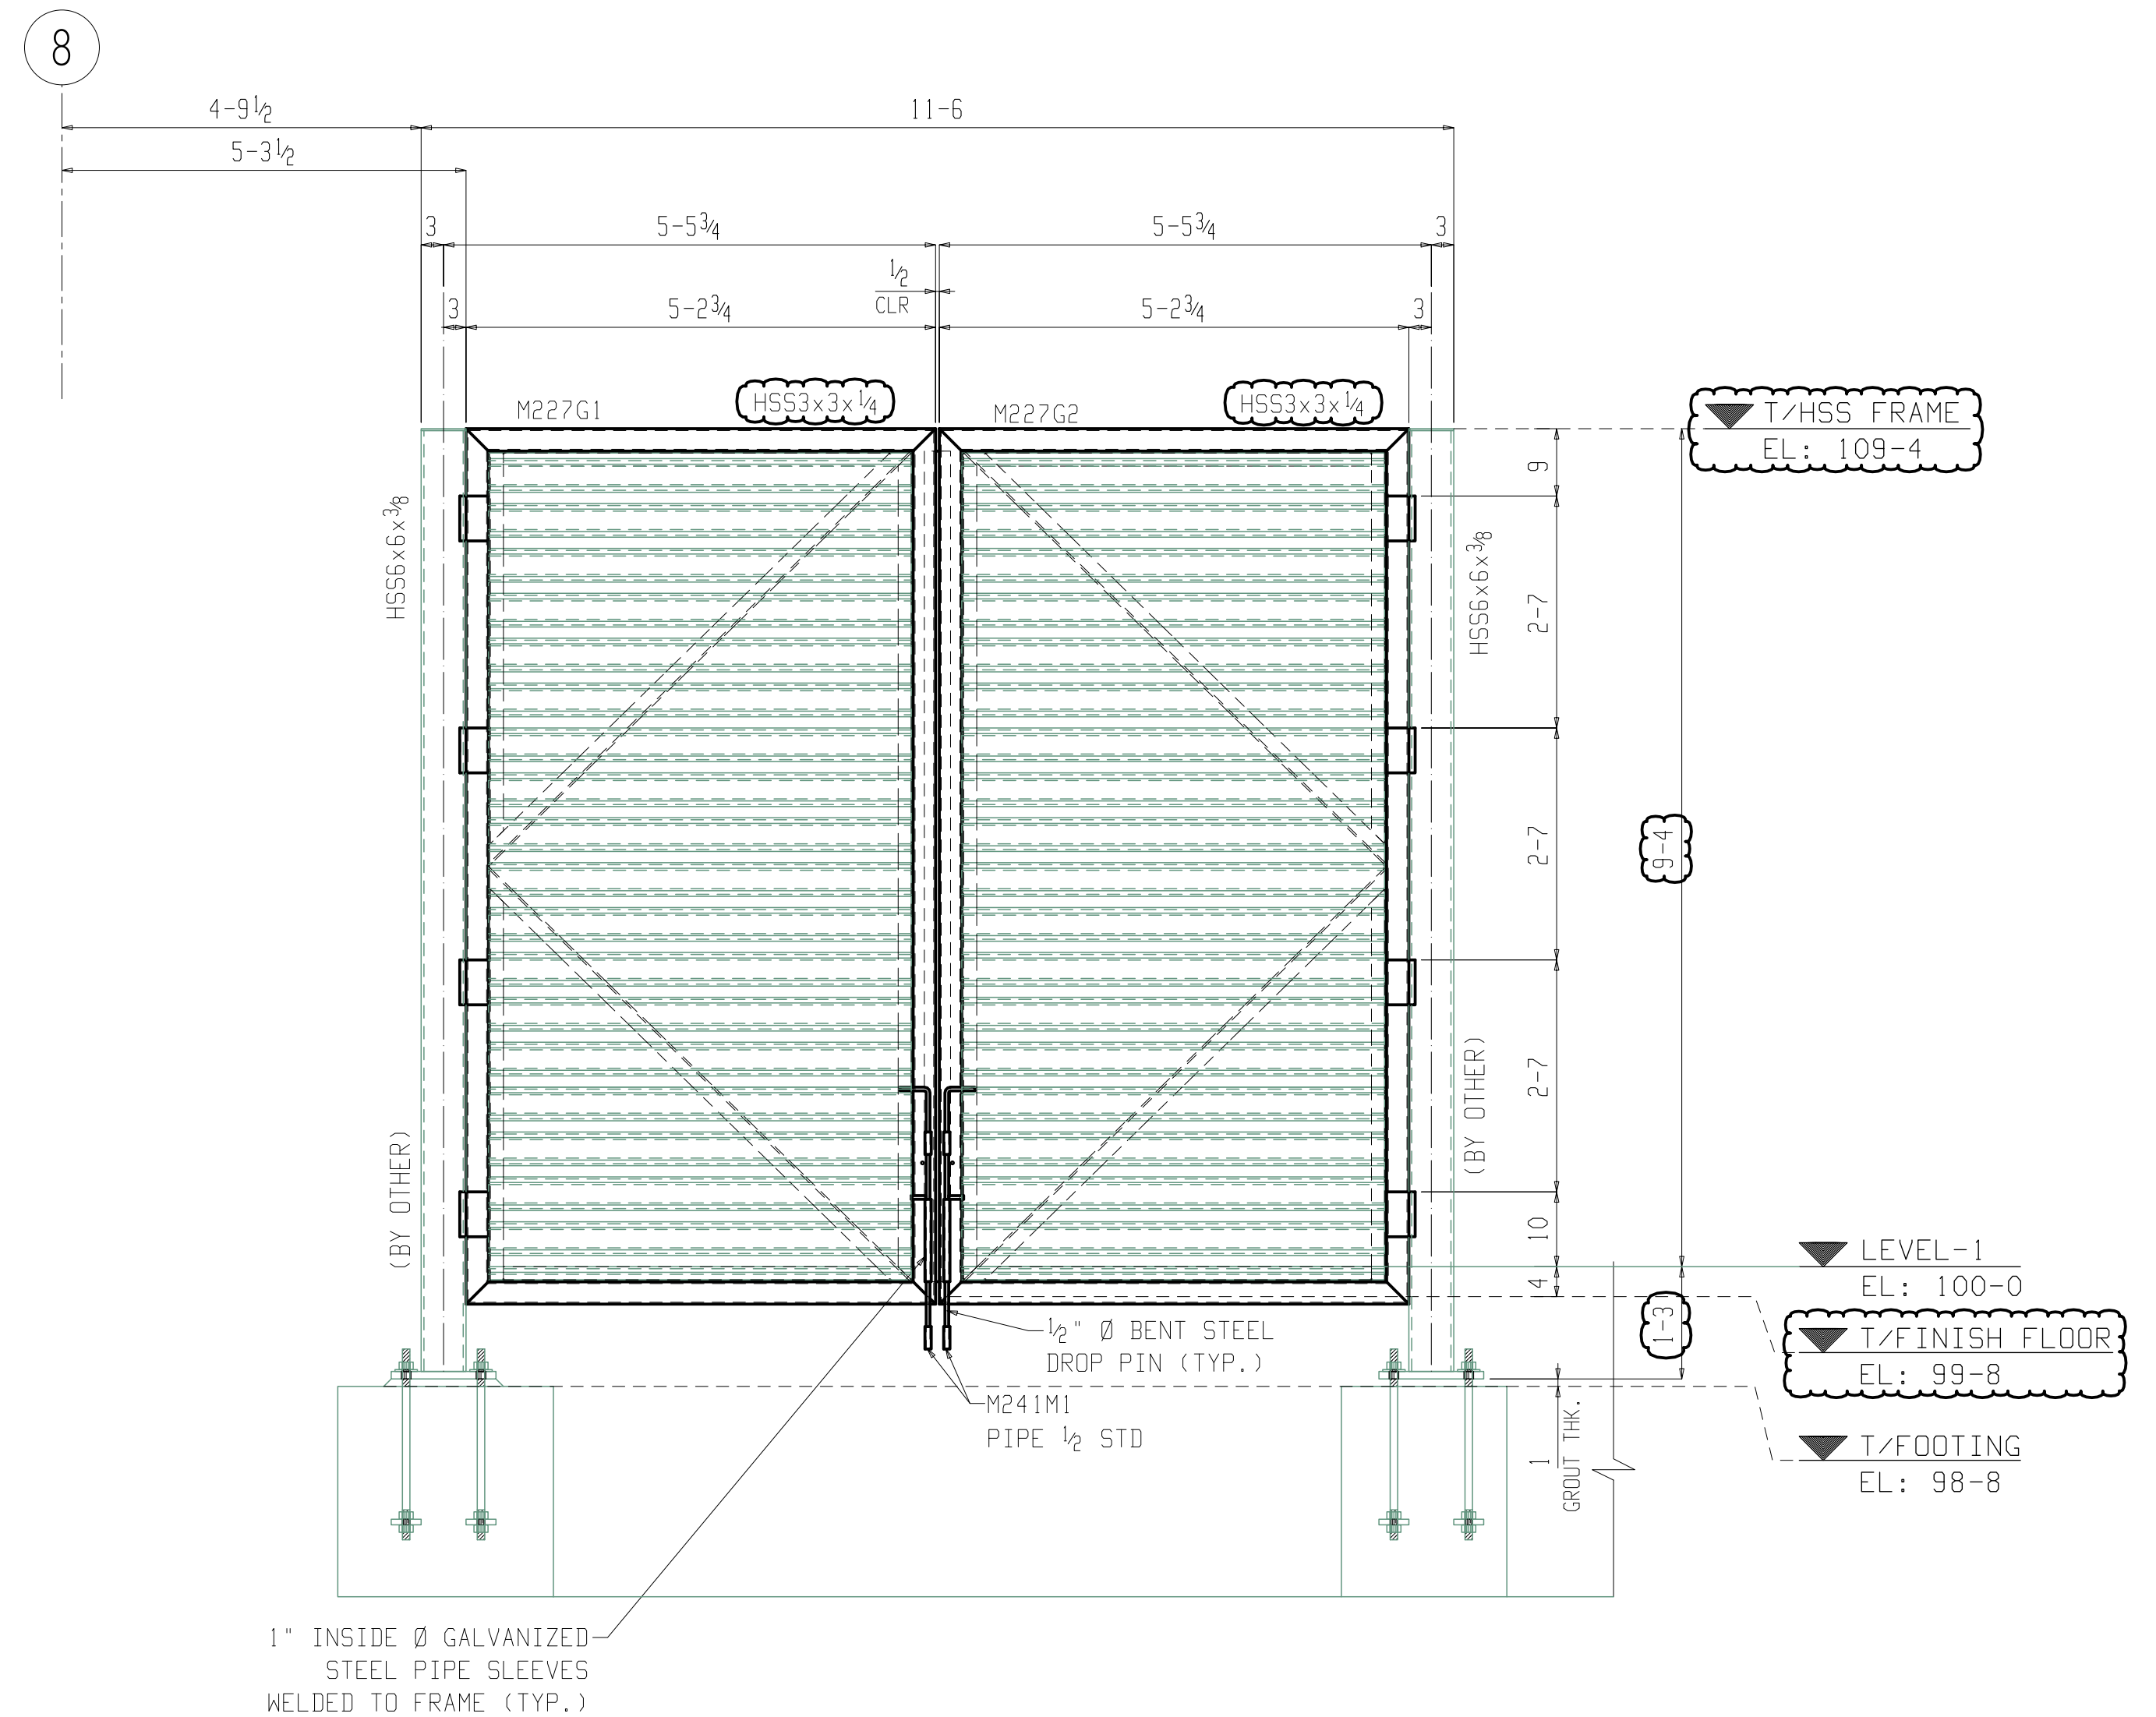

1 MECHANICAL ENCLOSURE ELEVATION
ME153 (REF DWG: A3/AS3.35)

APPROVER PLEASE VERIFY
ALL CLOUDED SECTION SIZE, DIMENSIONS
& ELEVATIONS.