




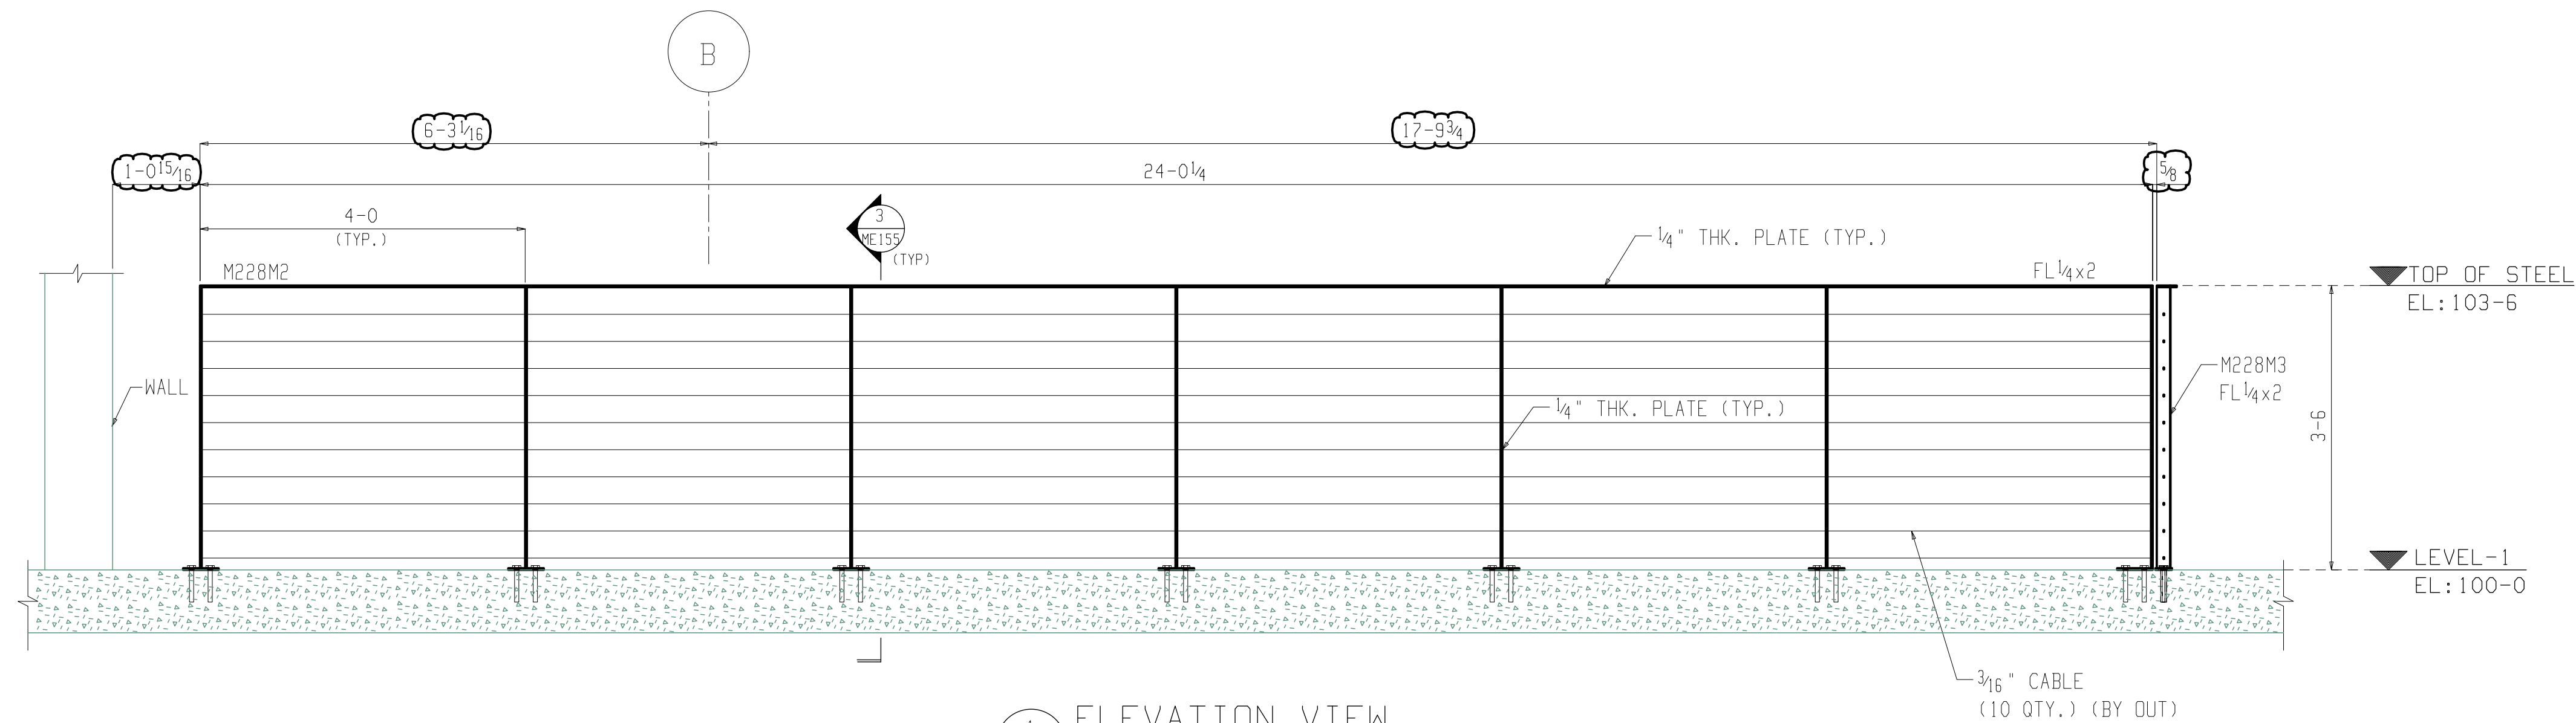

1 ELEVATION VIEW
ME155

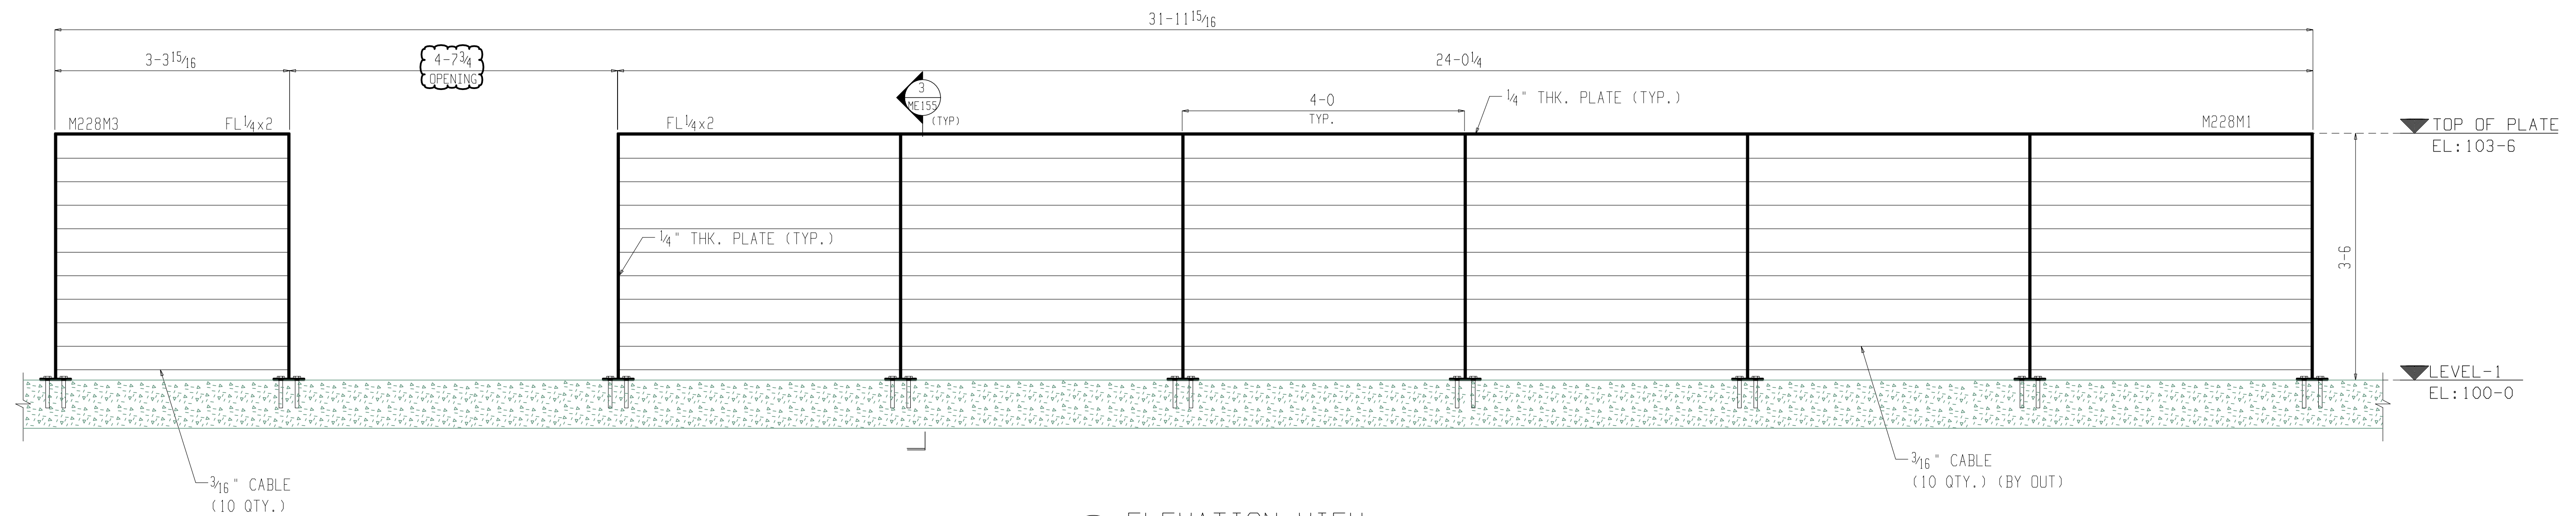

2 ELEVATION VIEW
ME155

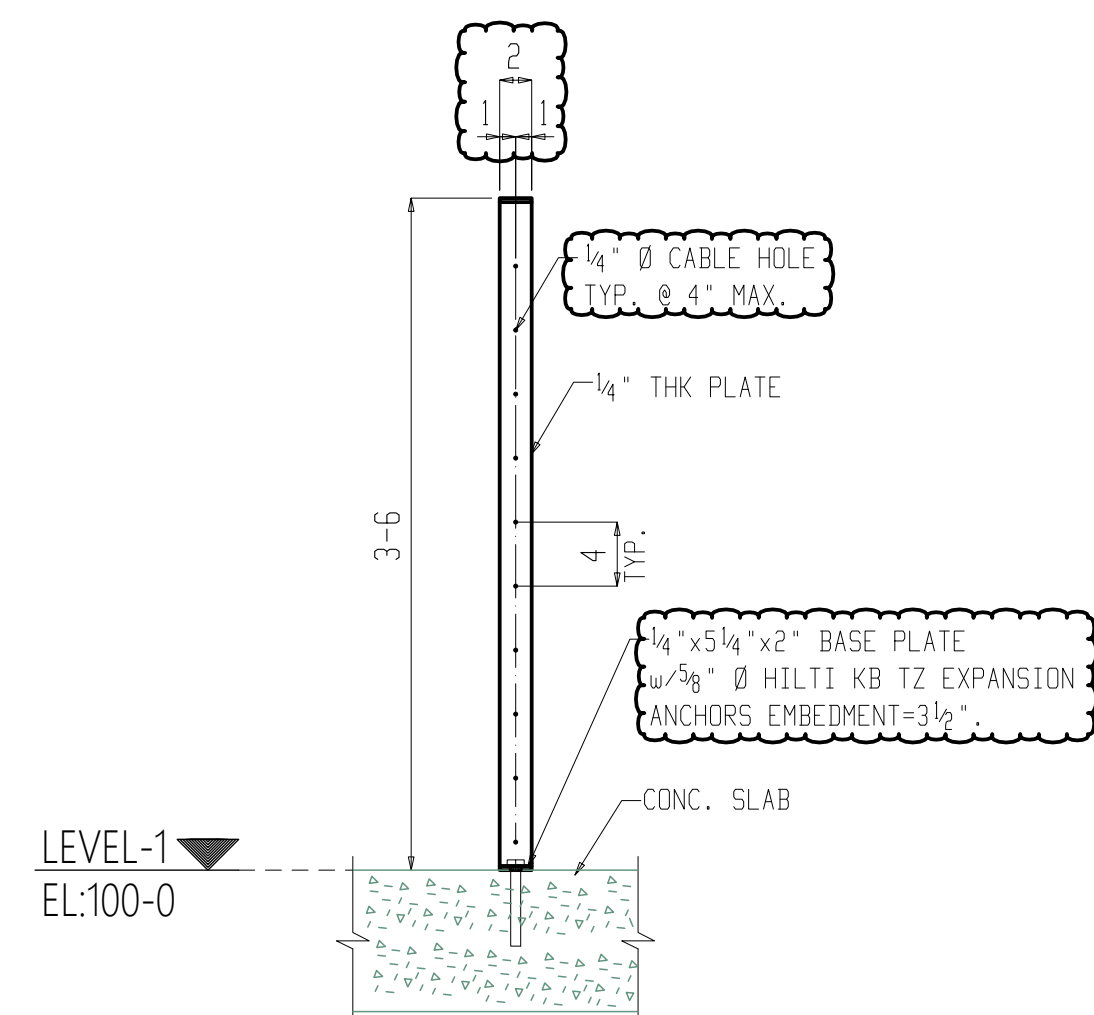

3 SECTION VIEW
ME155 (REF DWG: C7/AS1.21)
(FOR PCMK REFER PLAN)

APPROVER PLEASE VERIFY
PROVIDED CONNECTION DETAILS.

APPROVER PLEASE VERIFY
PROVIDED CABLE RAIL AS DETAIL
& CLOUDED DIMENSIONS & RAIL LOCATIONS.