




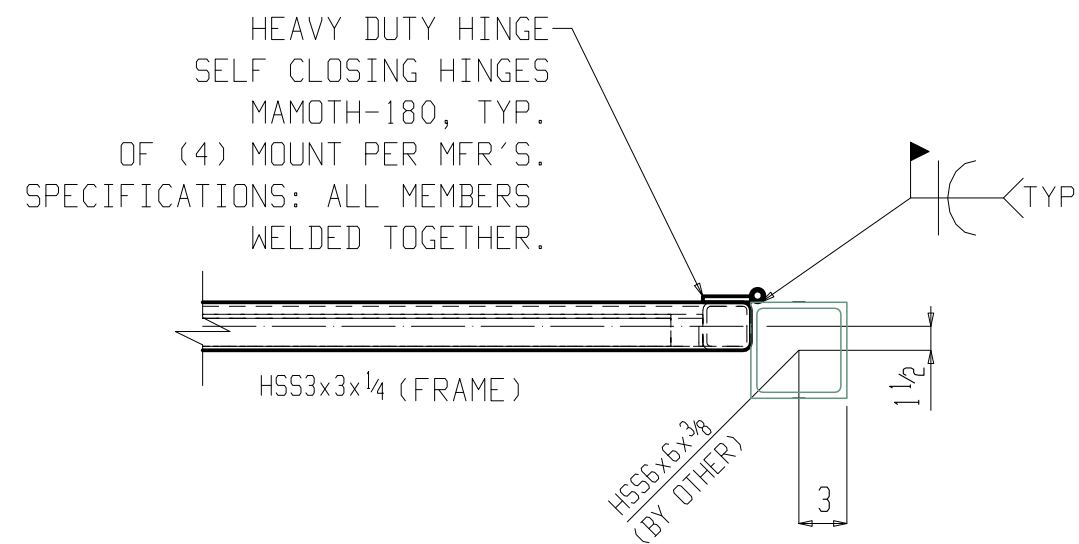


1 DETAIL VIEW
ME159 (REF DWG: (E2/AS1.23))

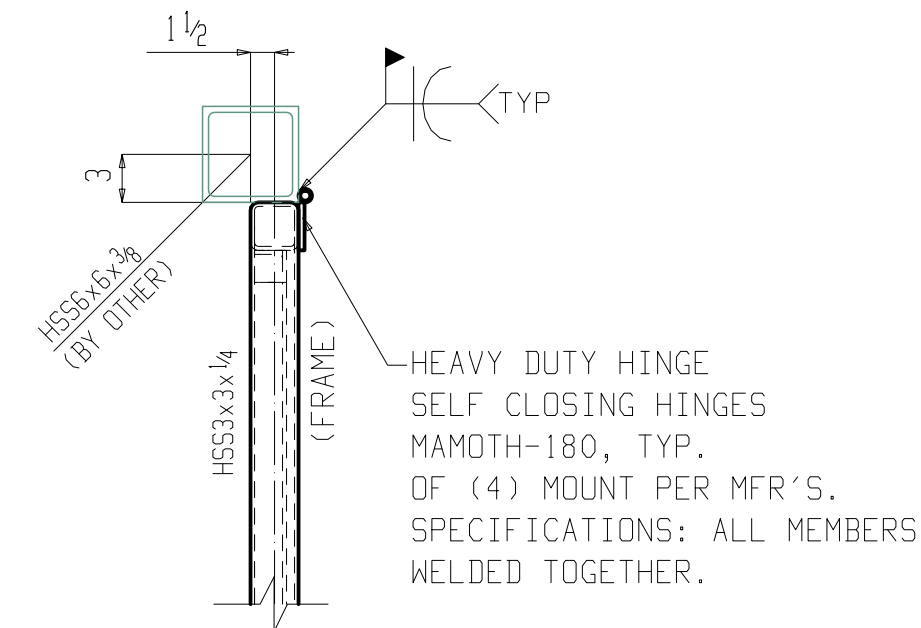


2 DETAIL VIEW
ME159 (REF DWG: (E1/AS1.23))

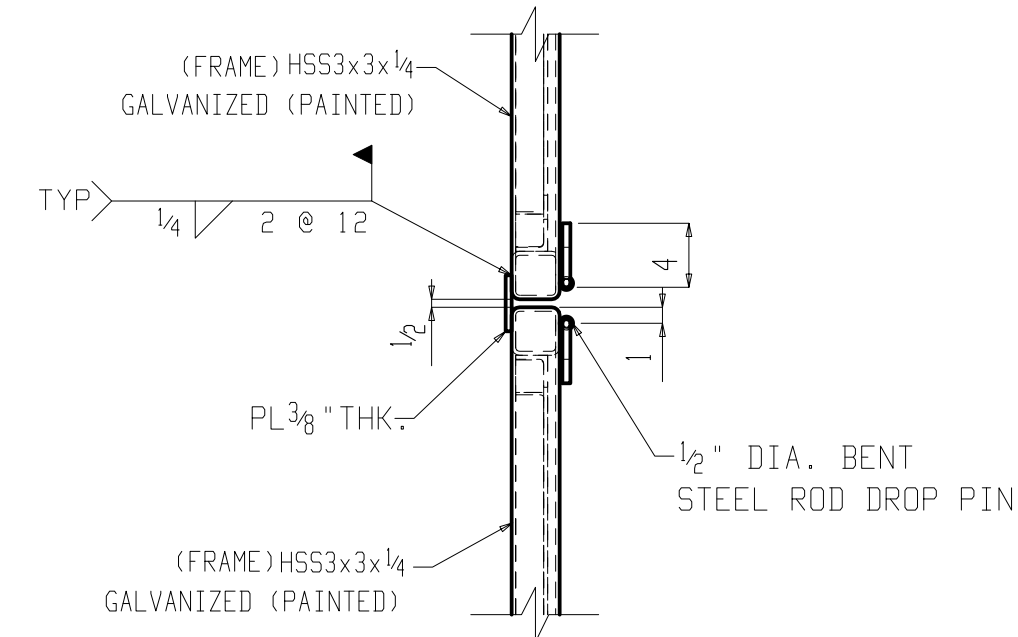


3 DETAIL VIEW
ME159 (REF DWG: (A3/AS1.23))

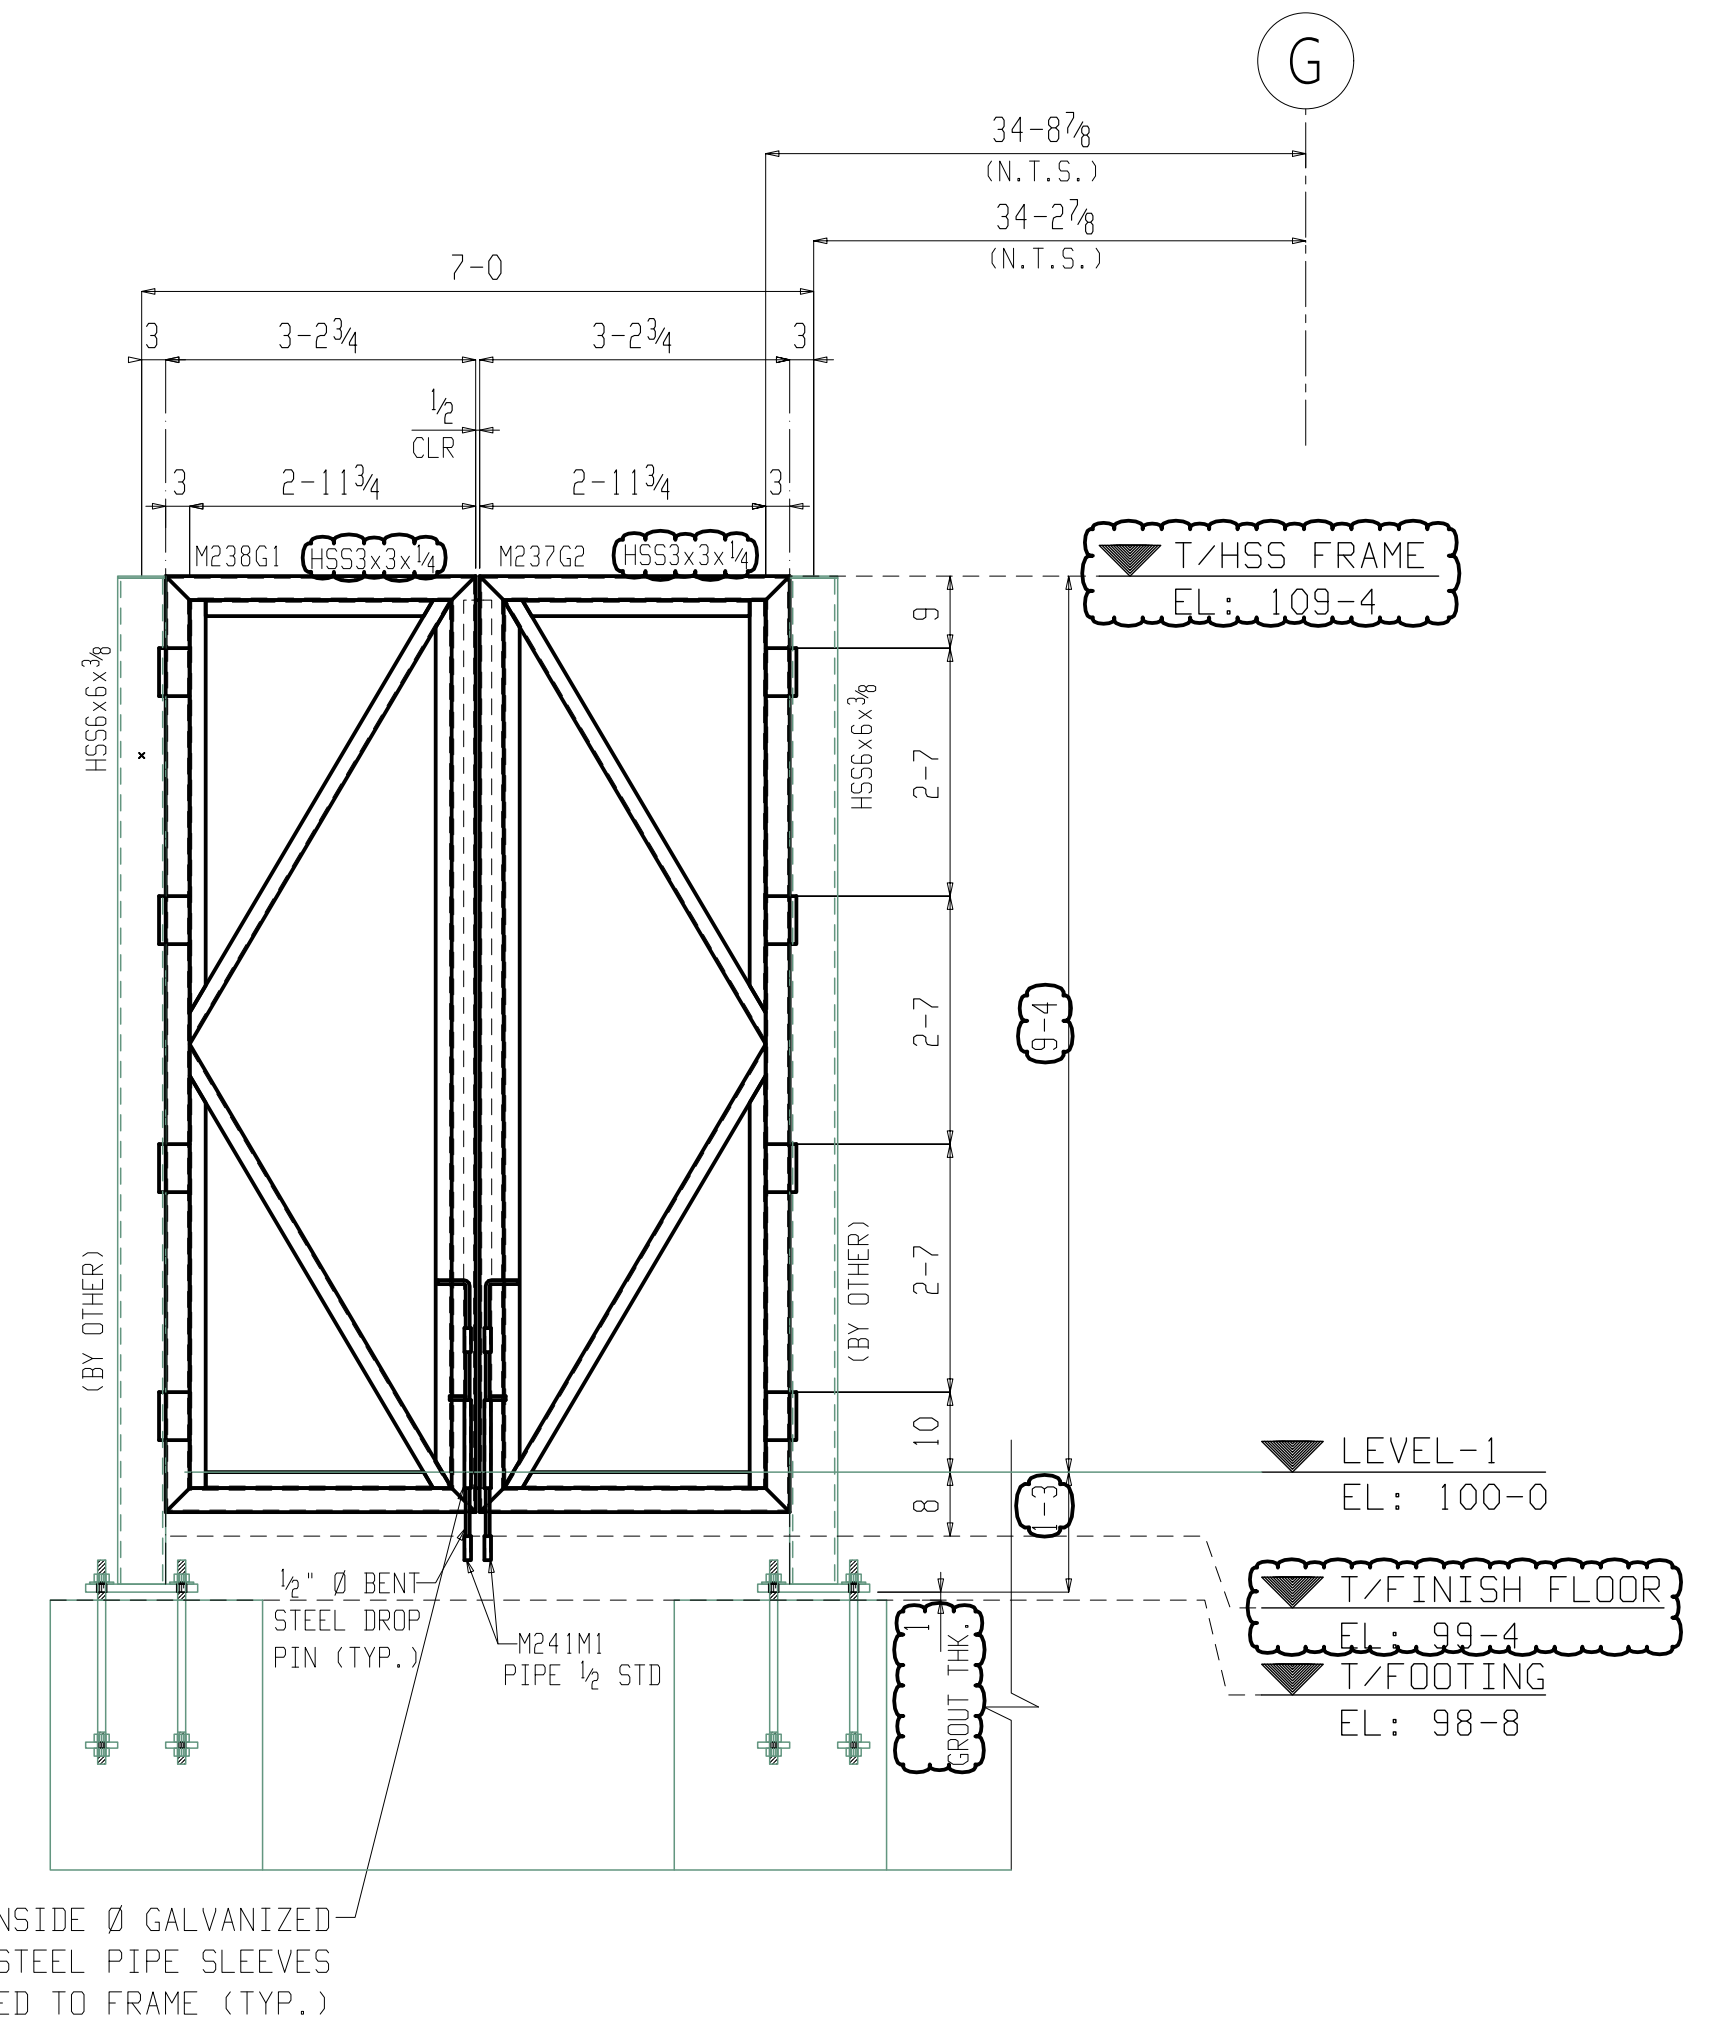

4 TRASH ENCLOSURE ELEVATION
ME159 (REF DWG: F2/AS1.23))

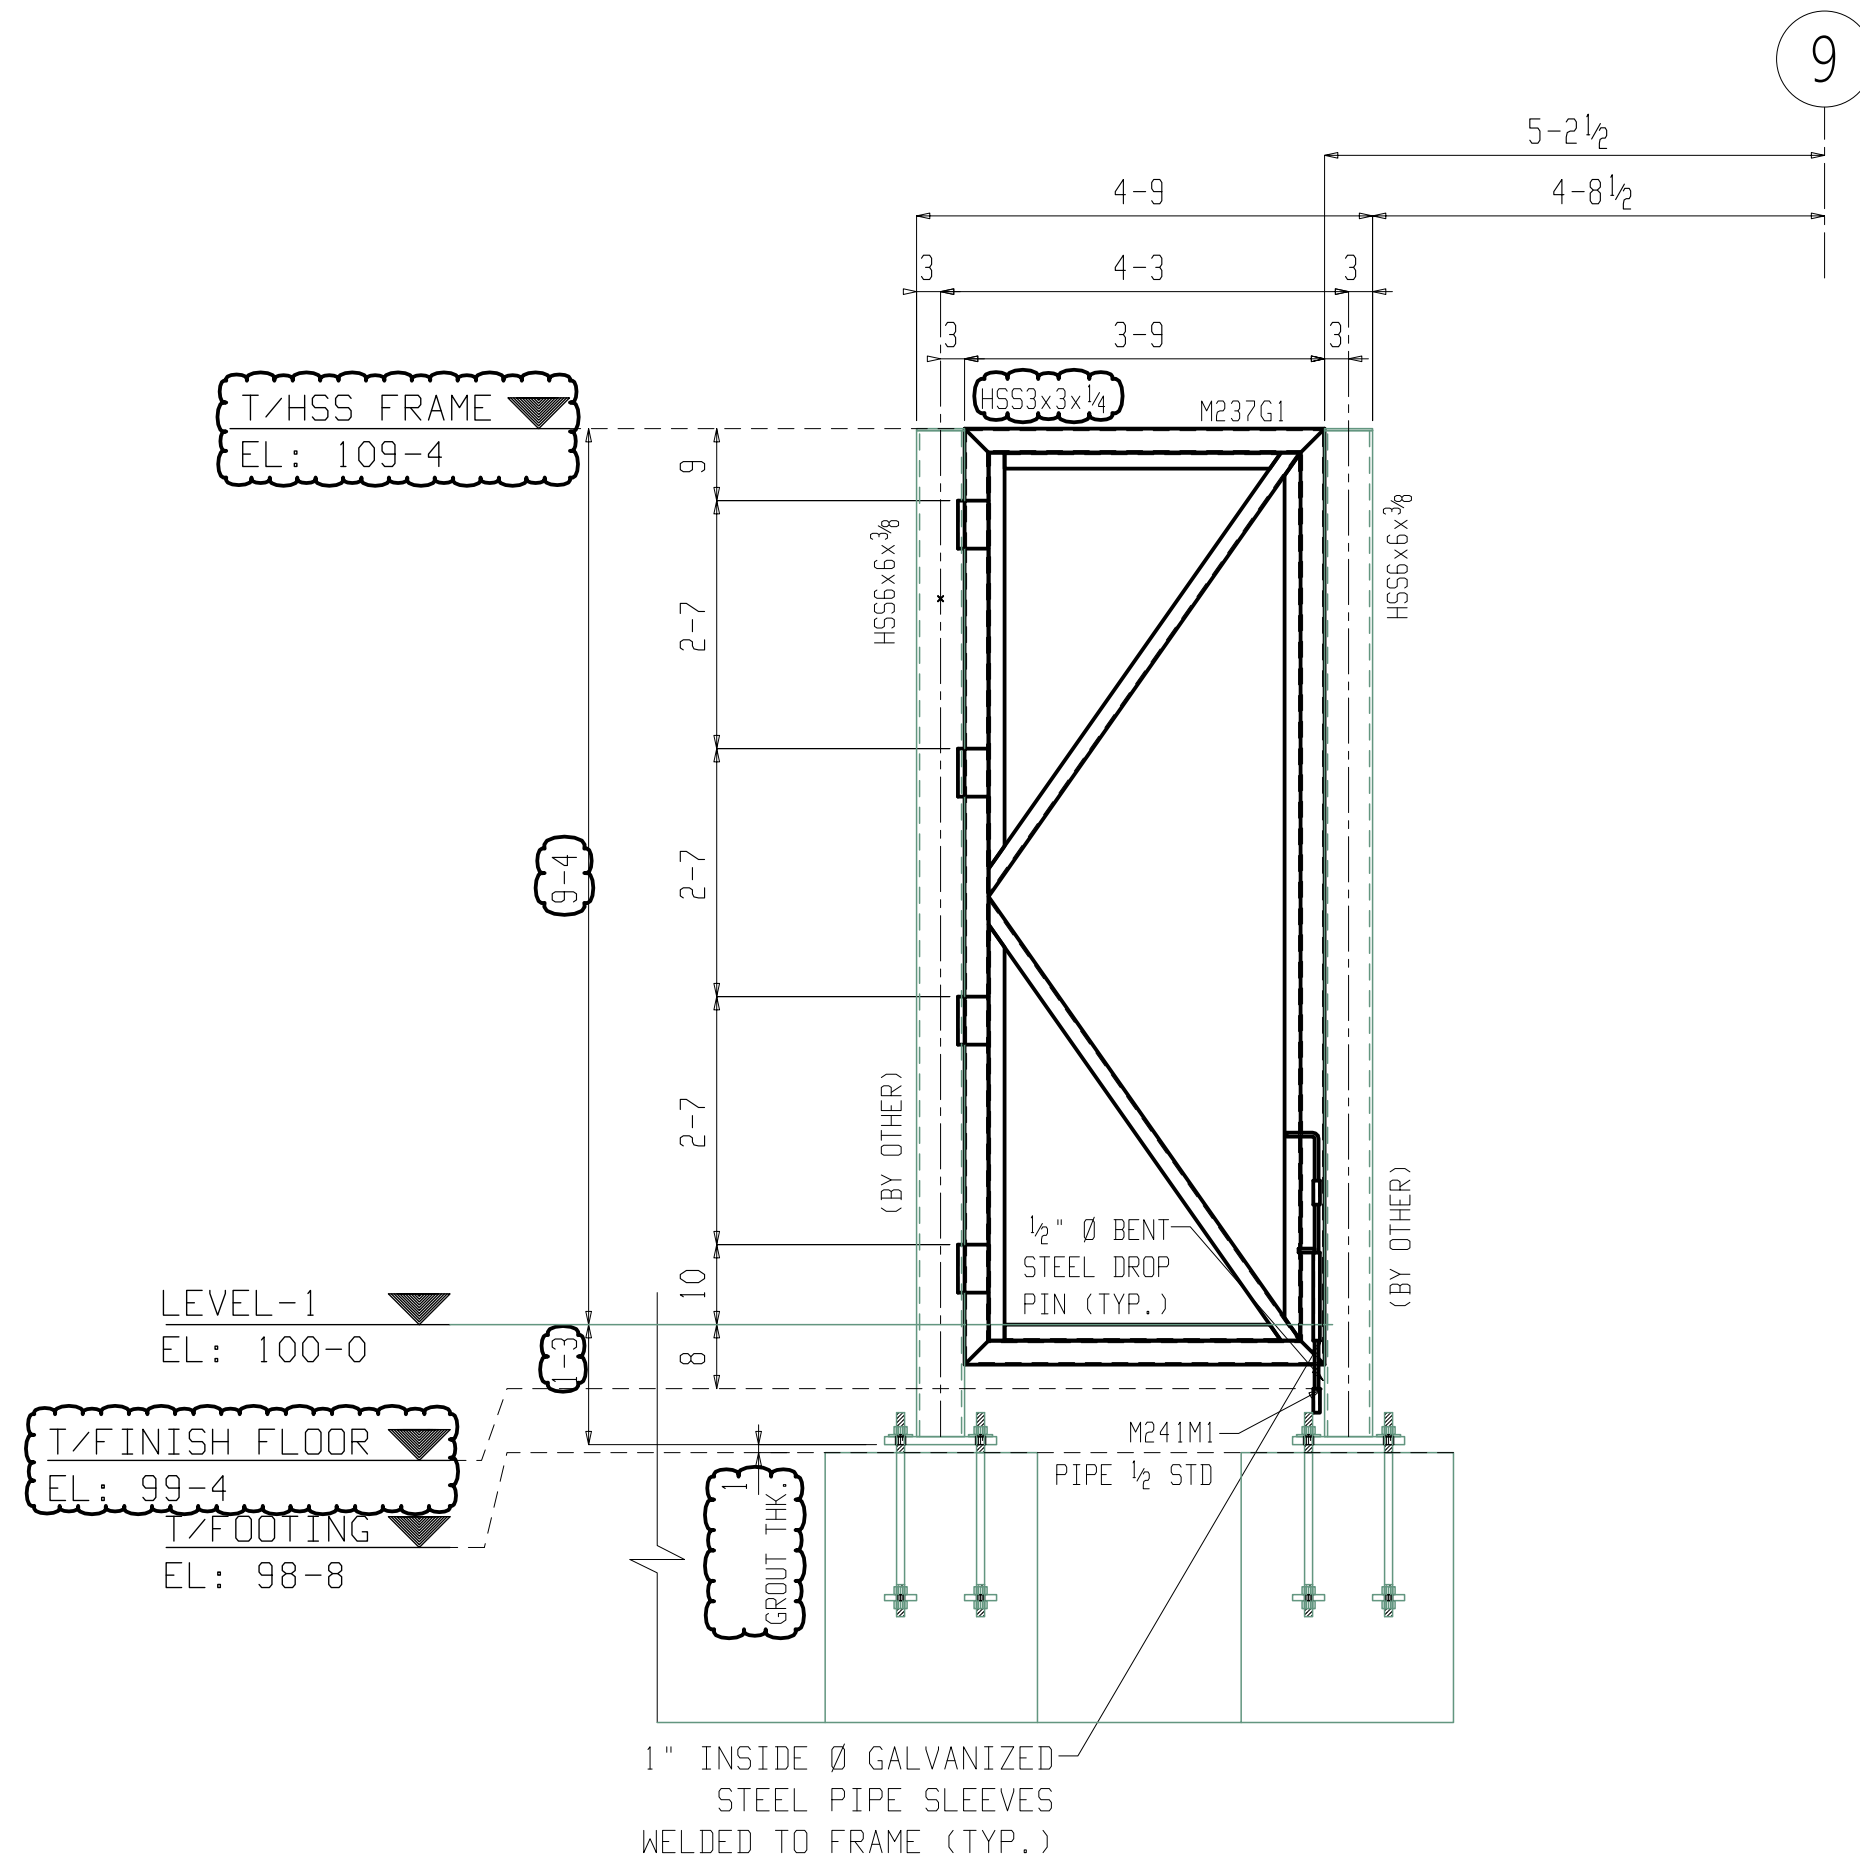

5 TRASH ENCLOSURE ELEVATION
ME159 (REF DWG: F5/AS1.23))

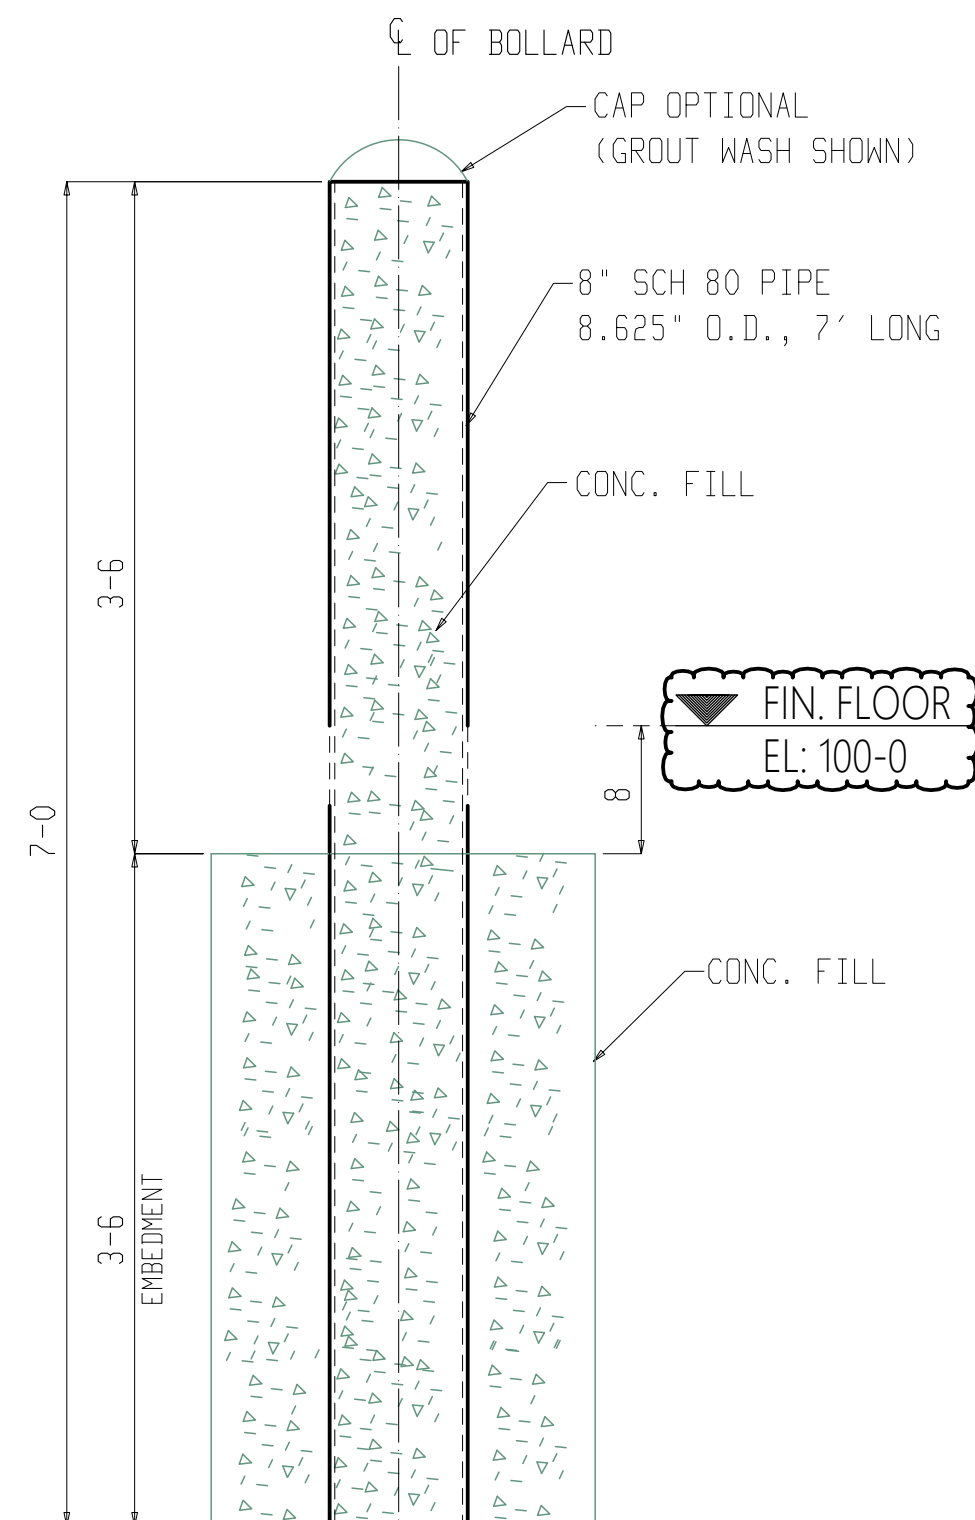

TYPICAL BOLLARD SECTION
(REF. SEC.D/AS1.25)

APPROVER PLEASE VERIFY
ALL CLOUDED SECTION SIZE, DIMENSIONS
& ELEVATIONS.